



Date: May 05, 2024, 3:13pm  
File: A:\Projects\2023\2363\10960 BM Hamilton County\04\_Design\Construction\Drawings\Sheet Files\01\_Site\_Development\SD6.0.dwg Model: 100: 500.0

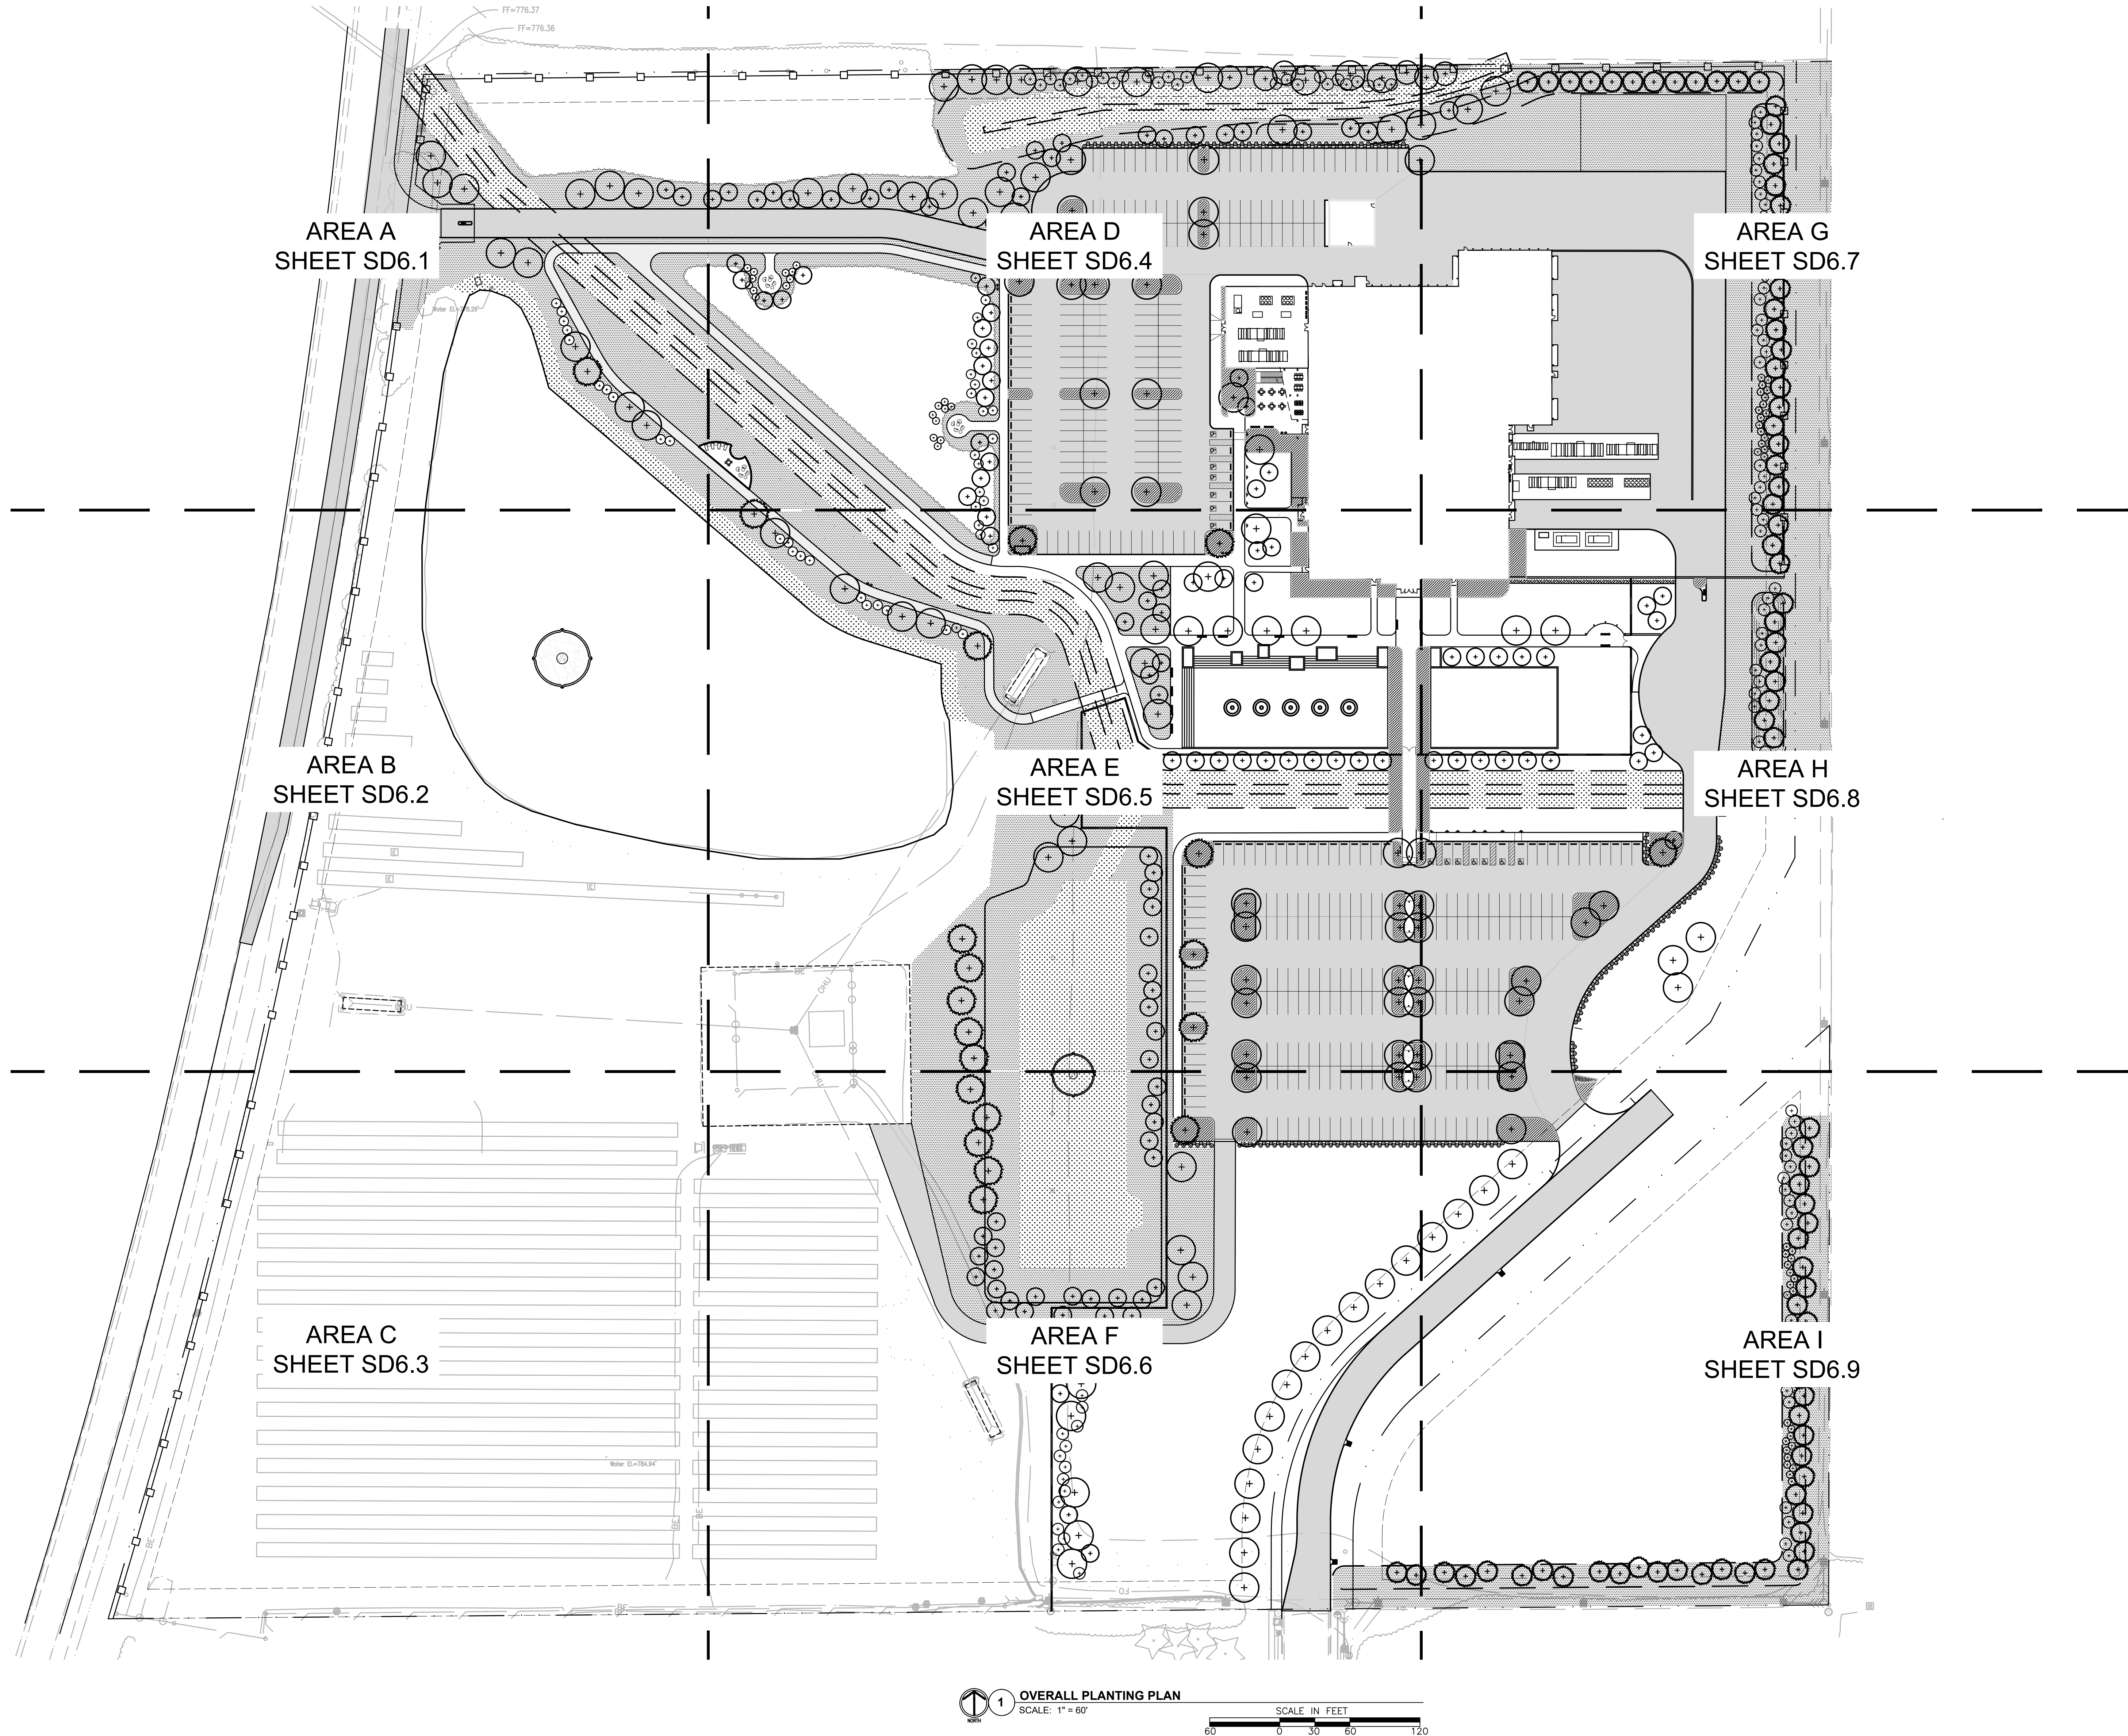

KEY MAP

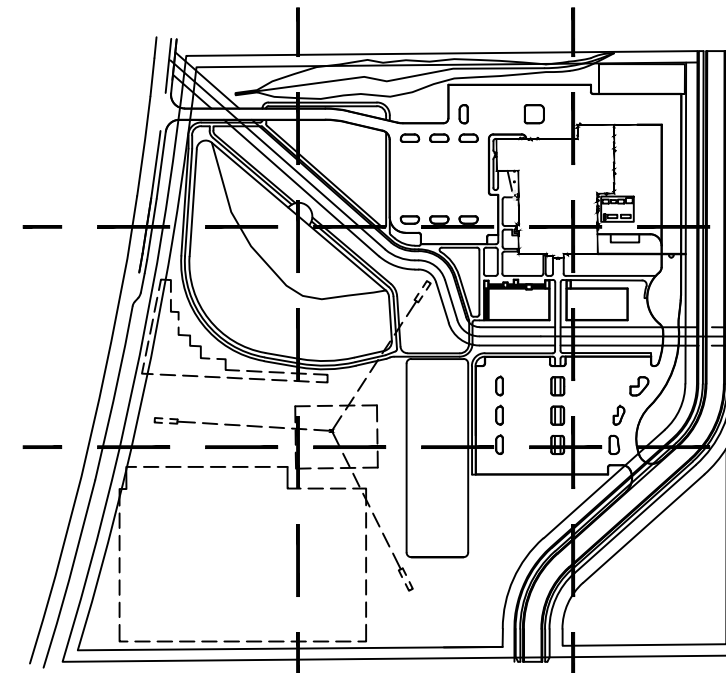

GENERAL PLANTING NOTES

- A. CONTRACTOR SHALL FIELD LOCATE (STAKE AND MARK) PLANT LOCATIONS FOR REVIEW BY THE LANDSCAPE ARCHITECT PRIOR TO INSTALLATION. THE LANDSCAPE ARCHITECT RESERVES THE RIGHT TO FIELD ADJUST ALL PLANT LOCATIONS AS DEEMED NECESSARY.
- B. CONTRACTOR SHALL SEED ALL AREAS DISTURBED BY CONSTRUCTION ACTIVITIES NOT SHOWN ON PLANS IN ACCORDANCE WITH SPEC. SECTION 329200.
- C. CLEAR AND GRUB ALL AREAS DESIGNATED FOR PROPOSED PLANTING/IMPROVEMENTS AS NECESSARY TO INSTALL PROPOSED LAWN AND/OR PLANTINGS.
- D. ALL PLANTING BEDS ADJACENT TO LAWN SHALL BE EDGED WITH BLACK STEEL EDGING AS SHOWN ON PLANS.



**HAMILTON COUNTY  
PUBLIC SAFETY CENTER**  
18291 PRESLEY DRIVE NOBLESVILLE, INDIANA  
**OVERALL PLANTING PLAN**


DRAWING NUMBER

**SD6.0**


SITE DEVELOPMENT

DRAWN: JTM  
DESIGNED: JTM  
APPROVED: JKH  
DATE: MAY 2, 2024  
PROJECT NUMBER  
2363-1096-90


| NO. | REVISION | DATE |
|-----|----------|------|
|     |          |      |
|     |          |      |
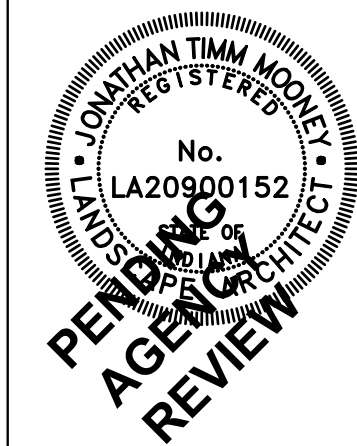

Date: May 05, 2024, 3:14pm  
File: A:\Projects\2023\2363\10960 00 Hamilton County\04\_Design\Construction\Drawings\Sheet Files\03\_Site\_Development\SD6.1.dwg Model Tab: SD6.1

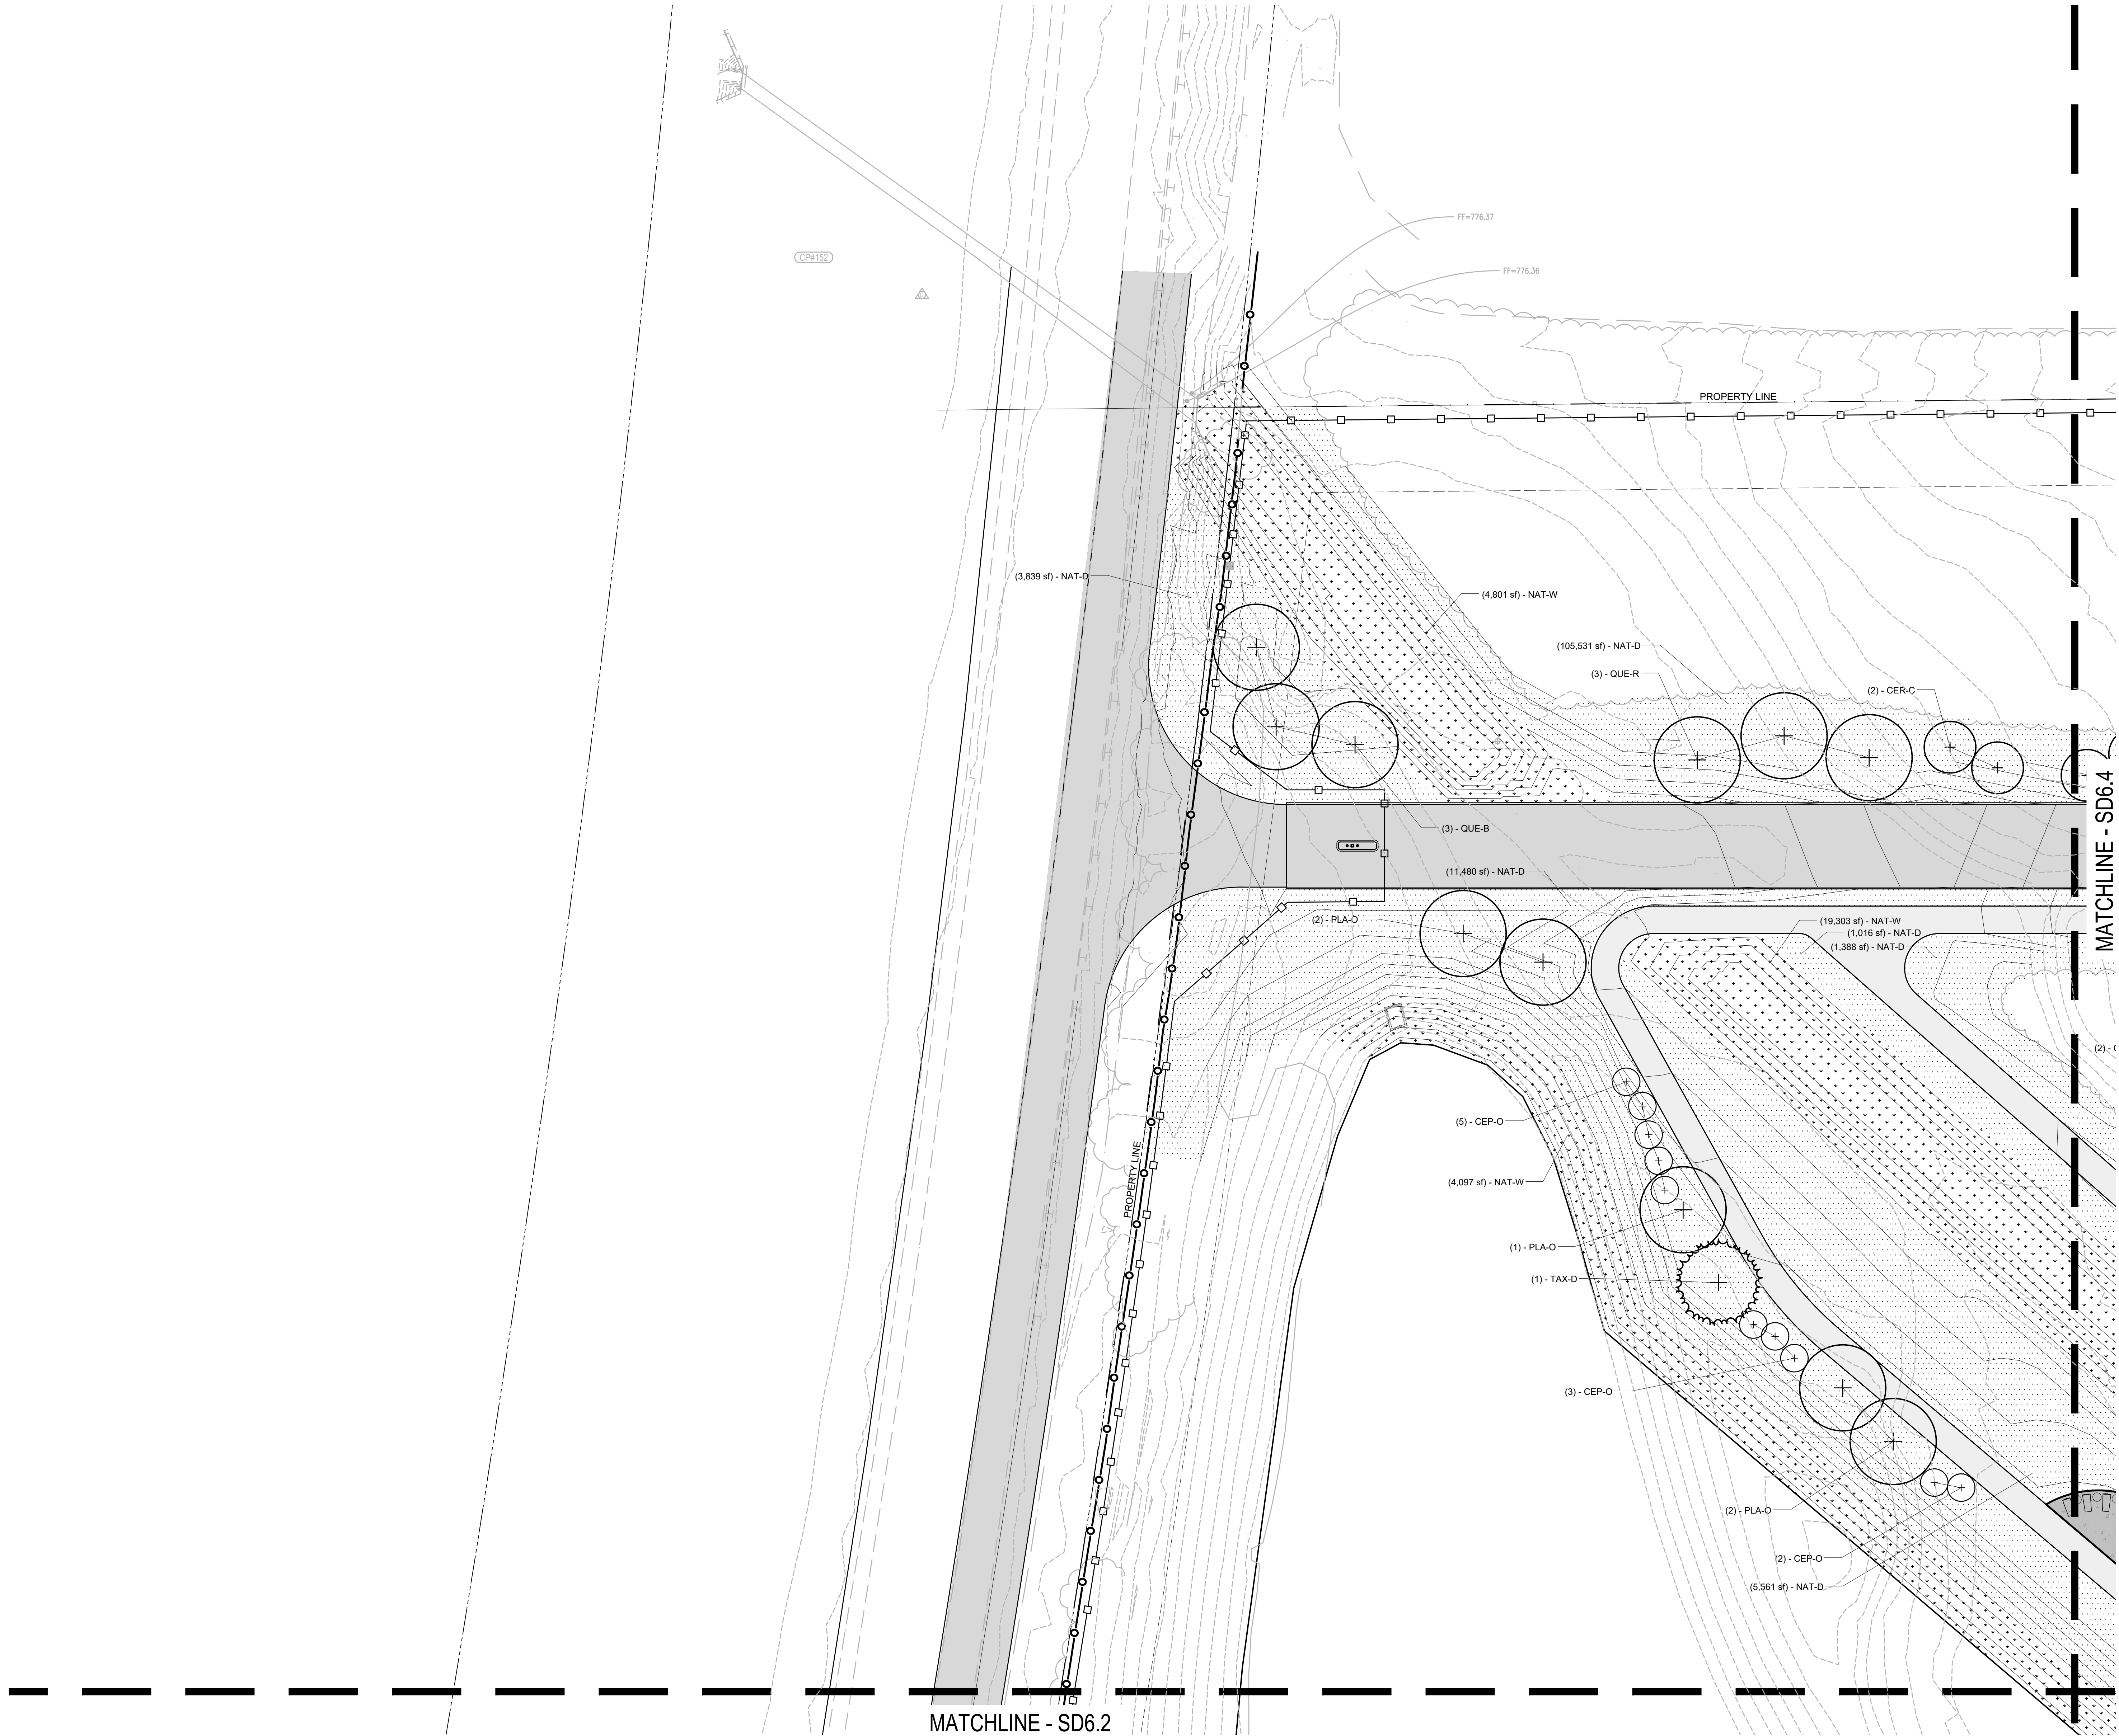

KEY MAP

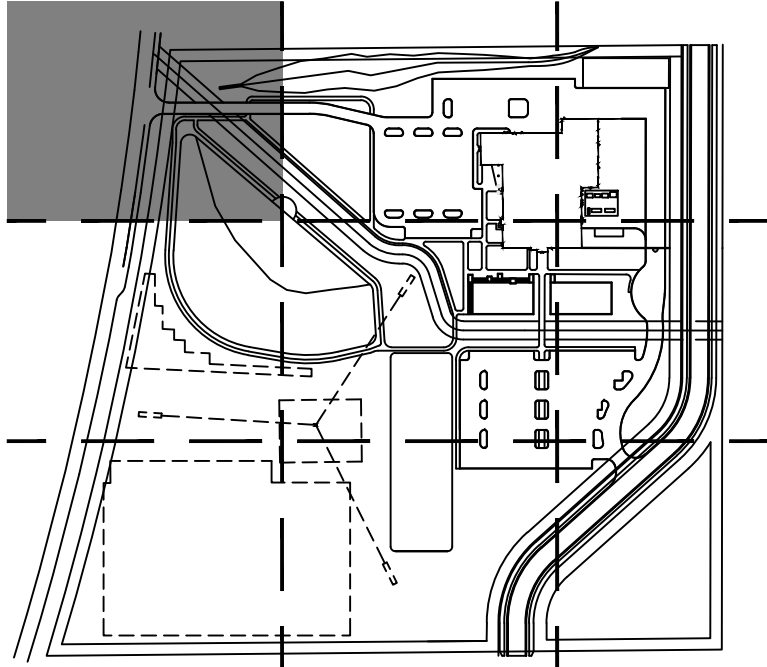



| NO. | REVISION | DATE |
|-----|----------|------|
|     |          |      |
|     |          |      |
|                |                   |
|----------------|-------------------|
| DRAWN: JTM     | CHWD: JKH         |
| DESIGNED: JTM  | CHKD: JKH         |
| APPROVED: JKH  | DATE: MAY 3, 2024 |
| PROJECT NUMBER | 2363-1096-90      |

HAMILTON COUNTY  
PUBLIC SAFETY CENTER  
18291 PRESLEY DRIVE NOBLESVILLE, INDIANA  
SITE PLANTING PLAN - AREA A

DRAWING NUMBER  
SD6.1  
SITE DEVELOPMENT

Date: May 05, 2024, 3:14pm  
File: A:\Projects\2023\2363\10960 00 Hamilton County\04\_Development\Drawings\Sheet Files\03\_Site\_Development\SD6.2.dwg Model Tab: SD6.2

 
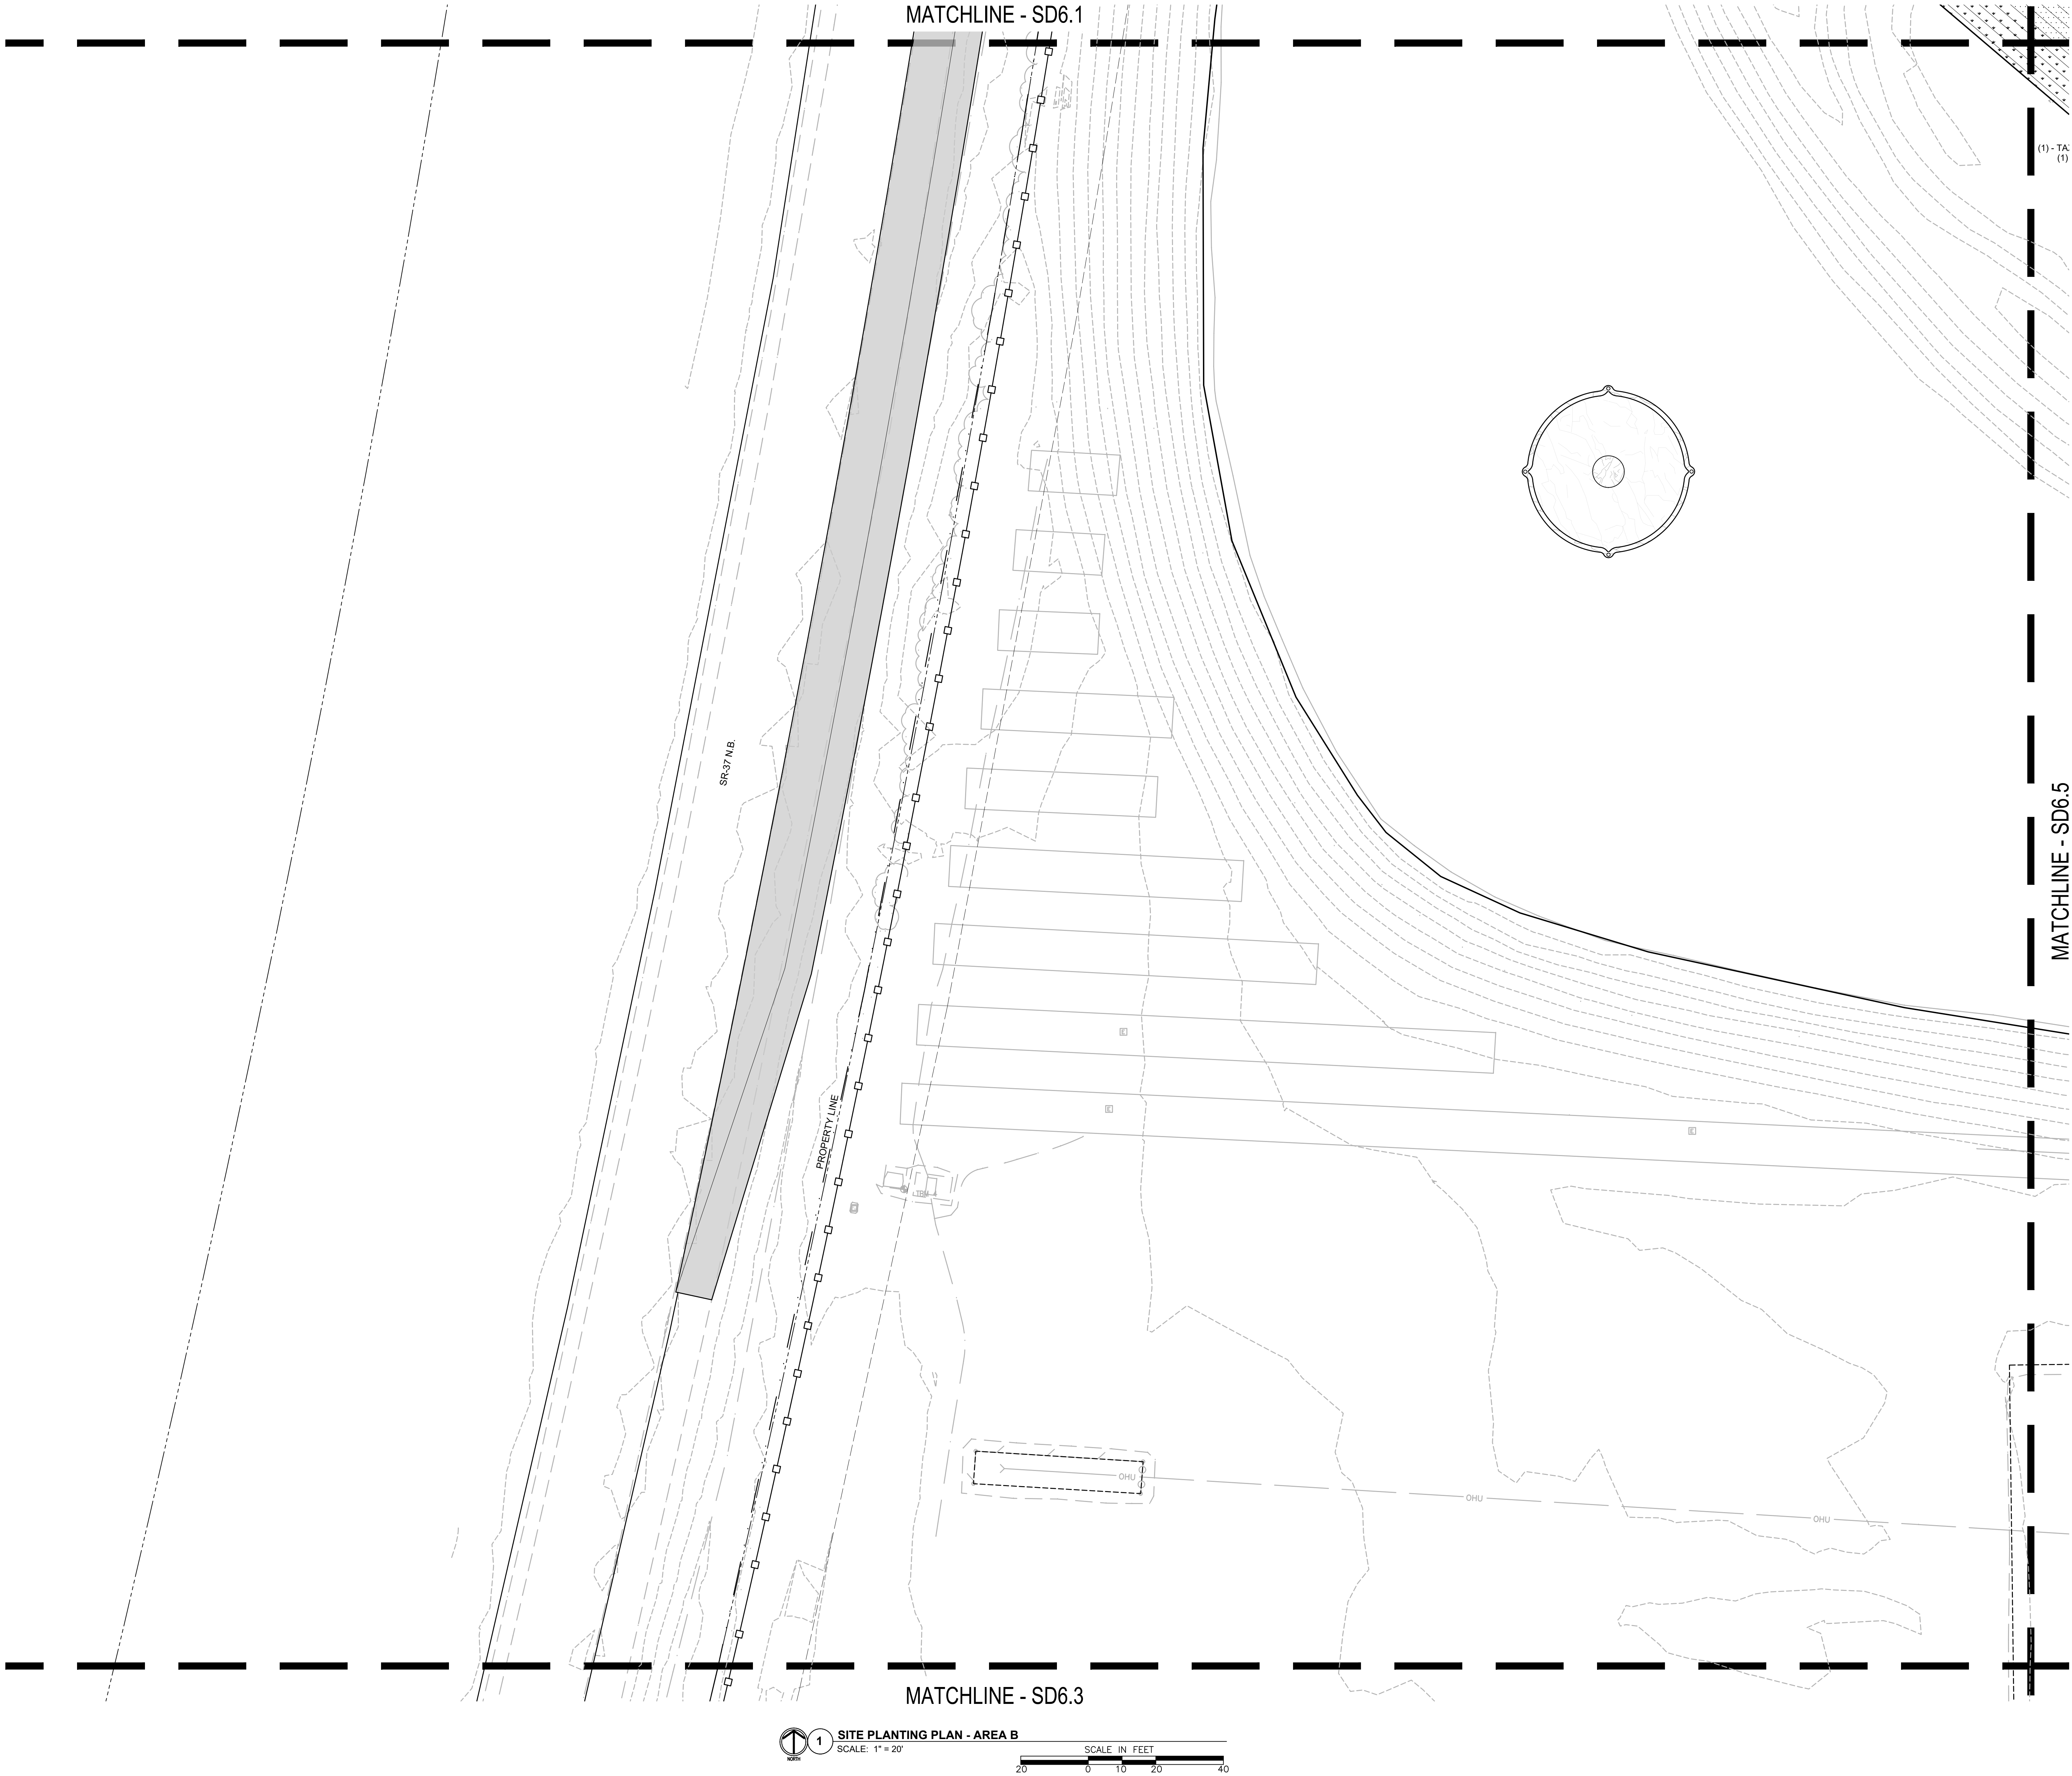


1 SITE PLANTING PLAN - AREA B

SCALE: 1" = 20'

SCALE IN FEET  
20 0 10 20 40

KEY MAP

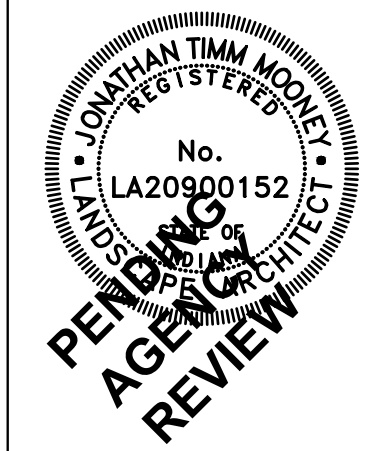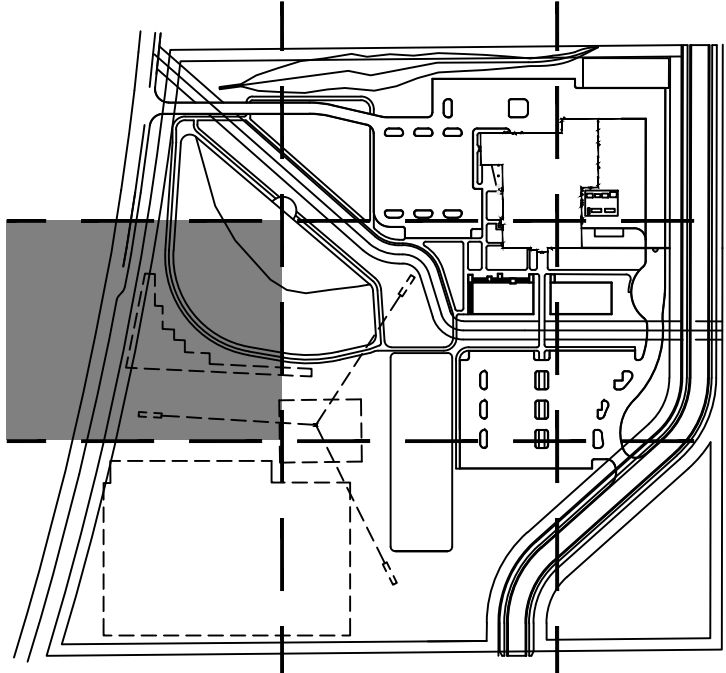

| NO. | REVISION | DATE |
|-----|----------|------|
|     |          |      |
|     |          |      |
|                |                   |
|----------------|-------------------|
| DRAWN: JTM     | CHWD: JKH         |
| DESIGNED: JTM  | CHKD: JKH         |
| APPROVED: JKH  | DATE: MAY 2, 2024 |
| PROJECT NUMBER | 2363-1096-90      |



**HAMILTON COUNTY  
PUBLIC SAFETY CENTER**  
18291 PRESLEY DRIVE NOBLESVILLE, INDIANA  
**SITE PLANTING PLAN - AREA B**

DRAWING NUMBER

**SD6.2**


SITE DEVELOPMENT

Date: May 05, 2024, 3:15pm  
File: A:\Projects\2023\2363\10960 00 Hamilton County\04\_Design\Construction\Drawings\Sheet Files\03\_Site\_Development\SD6.3.dwg Model Tab: SD6.3

 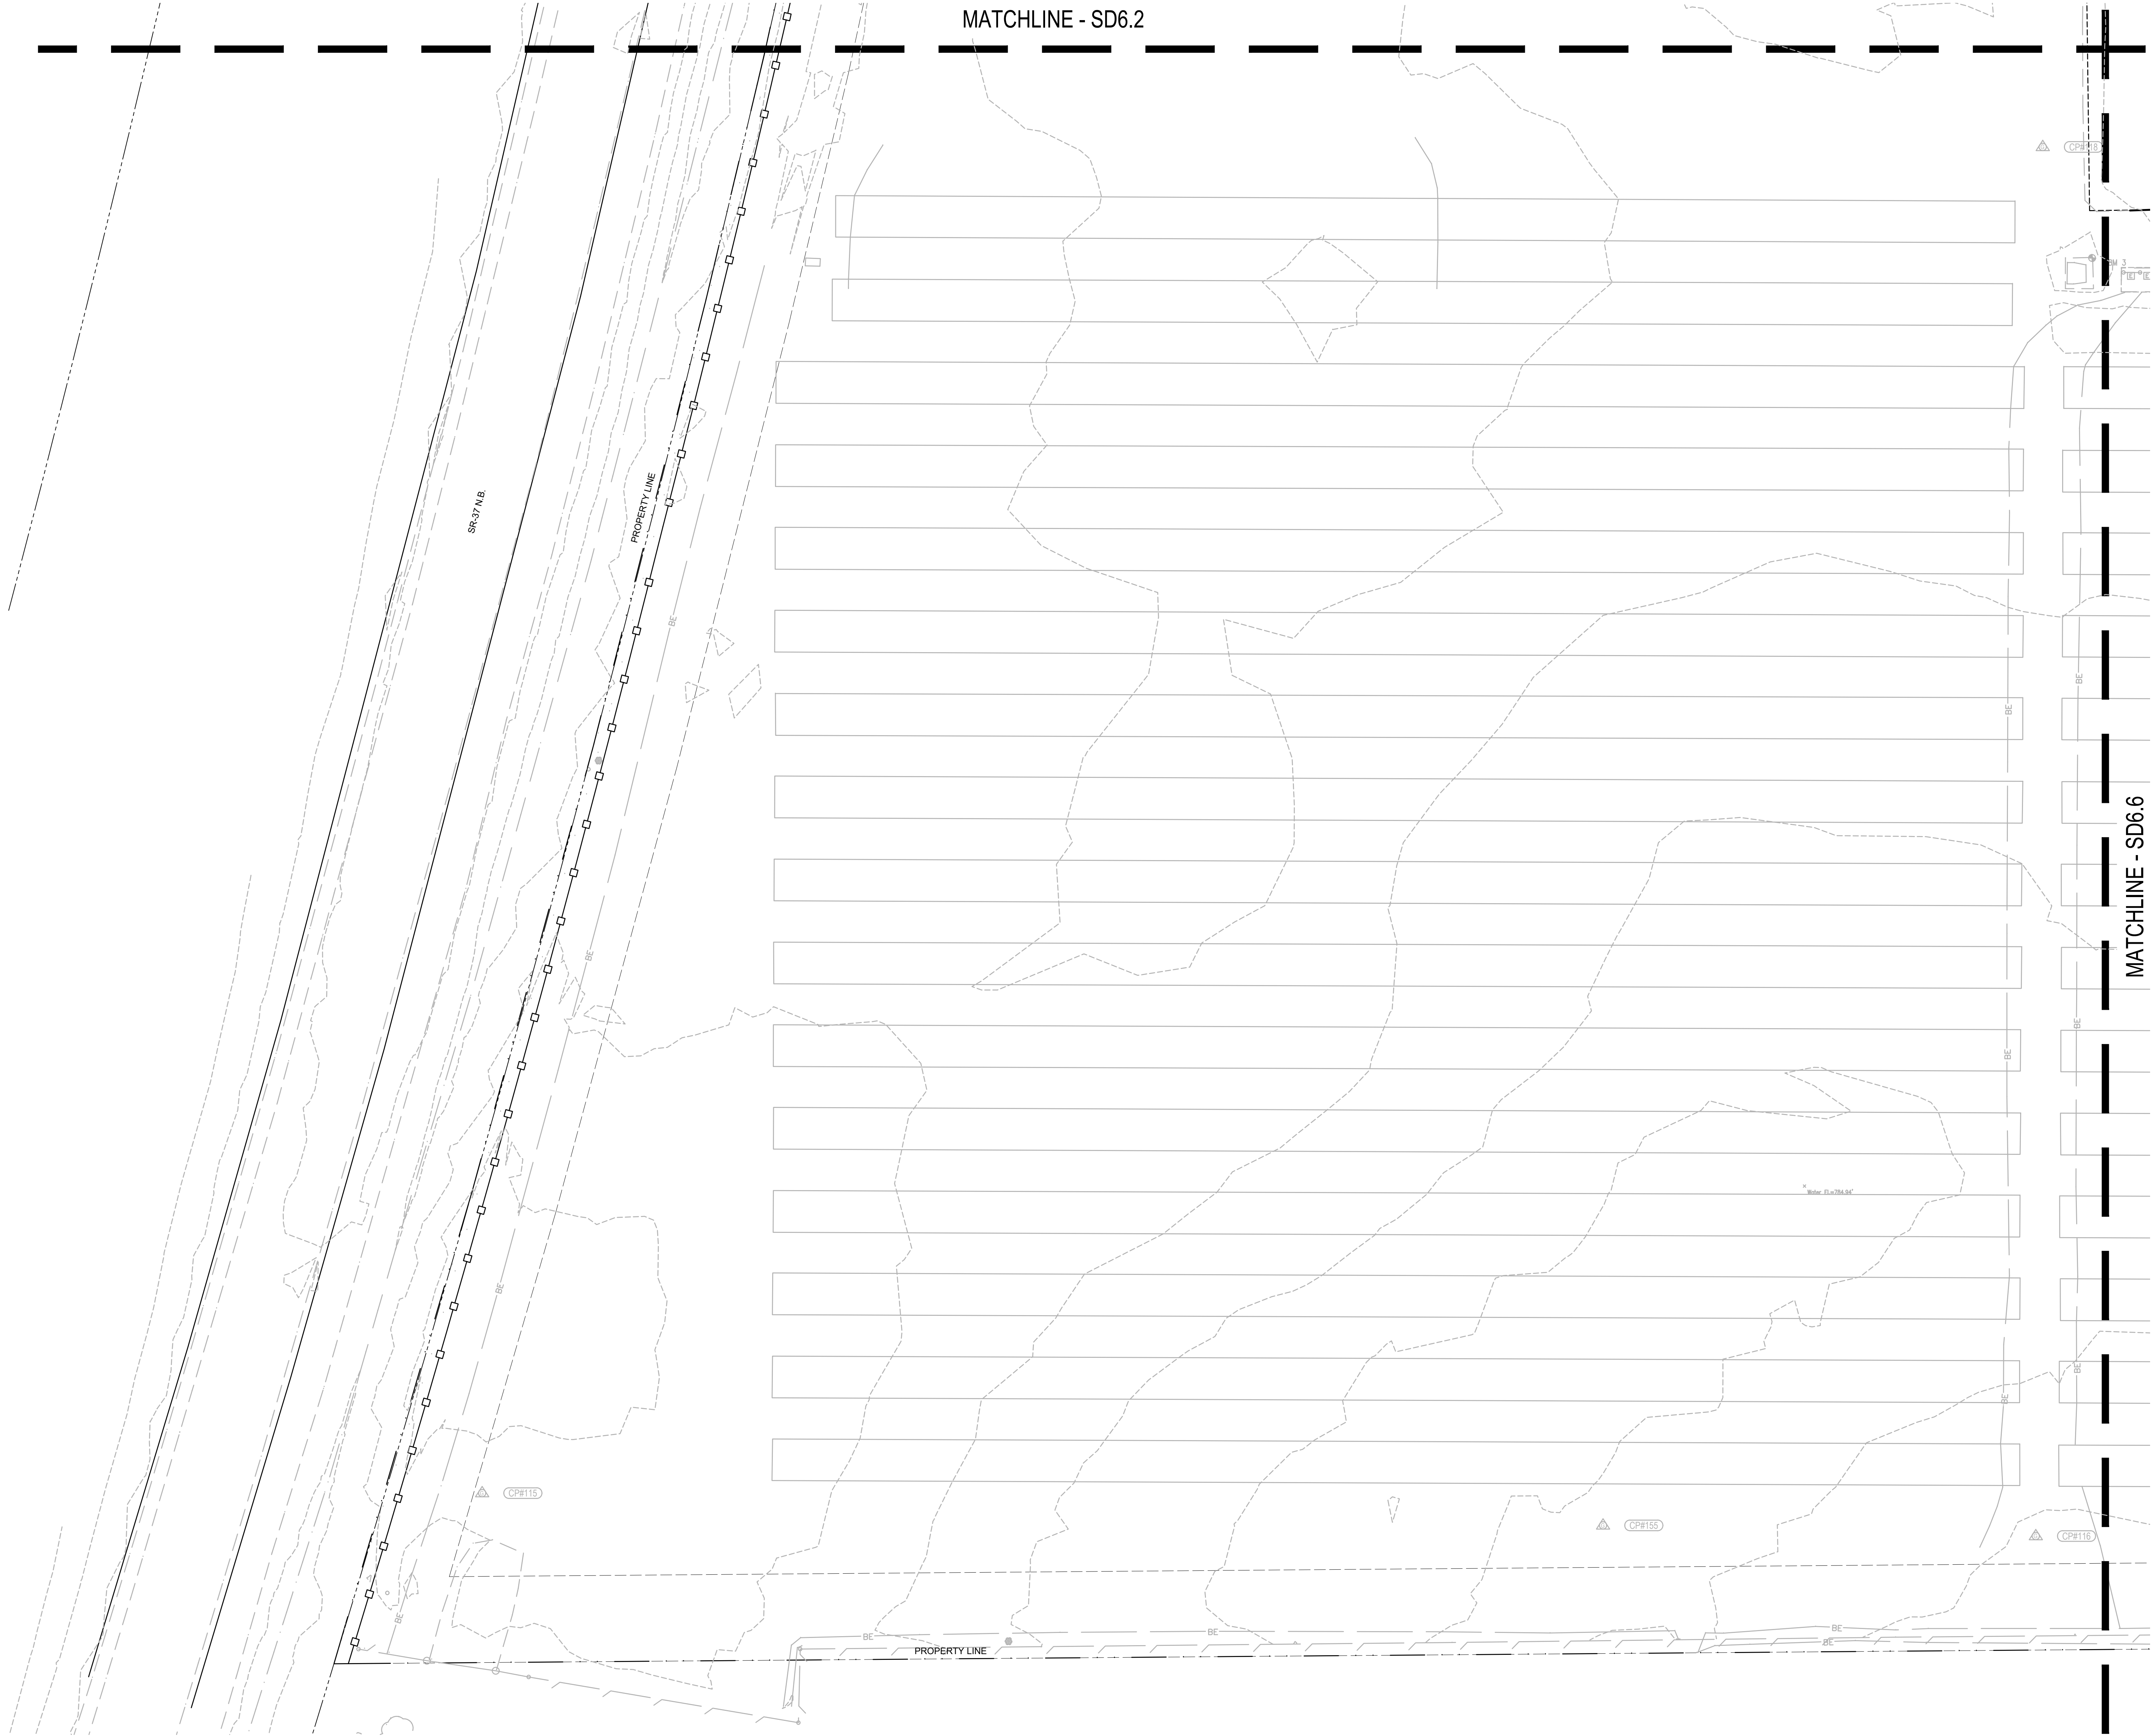


1 SITE PLANTING PLAN - AREA C

SCALE: 1" = 20'

 

KEY MAP

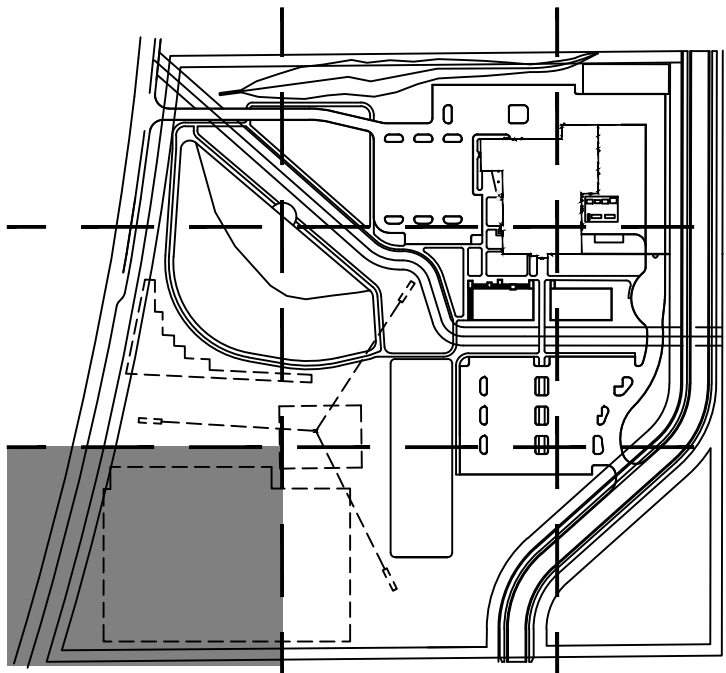

**HAMILTON COUNTY  
PUBLIC SAFETY CENTER**  
18291 PRESLEY DRIVE NOBLESVILLE, INDIANA  
**SITE PLANTING PLAN - AREA C**

DRAWING NUMBER


**SD6.3**



SITE DEVELOPMENT

| NO. | REVISION | DATE |
|-----|----------|------|
|     |          |      |
|     |          |      |
DRAWN: JTM  
DESIGNED: JTM  
APPROVED: JKH  
DATE: MAY 2, 2024

PROJECT NUMBER  
2363-1096-90

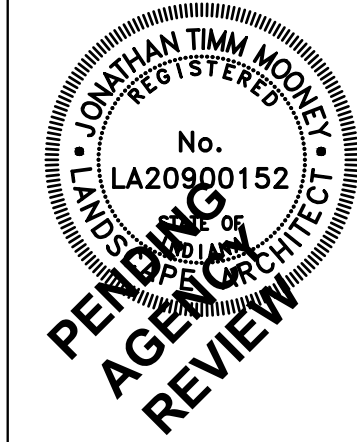

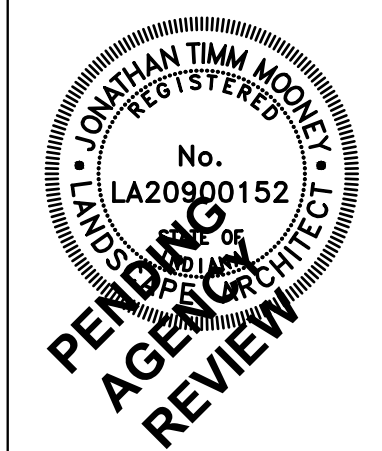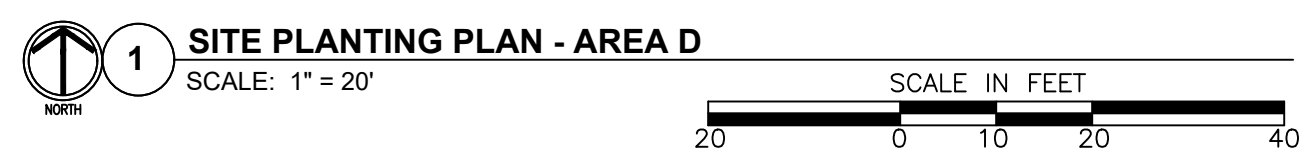



|                                                                                |     |          |              |
|--------------------------------------------------------------------------------|-----|----------|--------------|
| DRAWN: JTM<br>DESIGNED: JTM<br>CHECKD: JKH<br>APPR'D: JKH<br>DATE: MAY 3, 2024 | NO. | REVISION | DATE         |
|                                                                                |     |          |              |
|                                                                                |     |          |              |
|                                                                                |     |          |              |
|                                                                                |     |          |              |
| PROJECT NUMBER                                                                 |     |          | 2363-1096-90 |



**HAMILTON COUNTY  
PUBLIC SAFETY CENTER**  
18291 PRESLEY DRIVE NOBLESVILLE, INDIANA  
**SITE PLANTING PLAN - AREA D**

|                  |
|------------------|
| DRAWING NUMBER   |
| SD6.4            |
| SITE DEVELOPMENT |



Date: May 05, 2024, 3:18pm  
File: A:\Projects\2023\2363\10960 00\_Hamilton County\04\_Design\Construction\Drawings\Sheet Files\03\_Site\_Development\SD6.6.dwg Model Tab: SD6.6

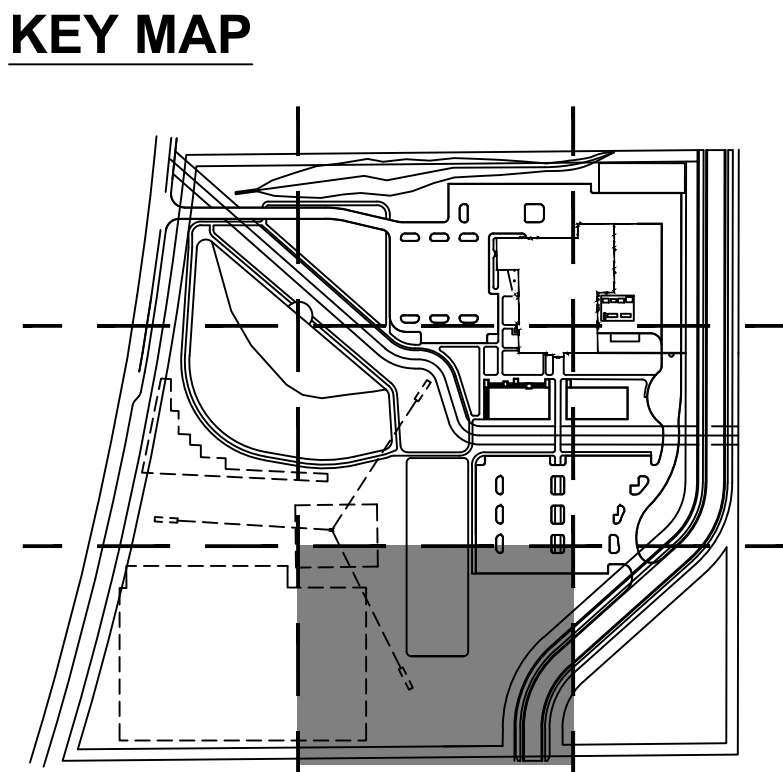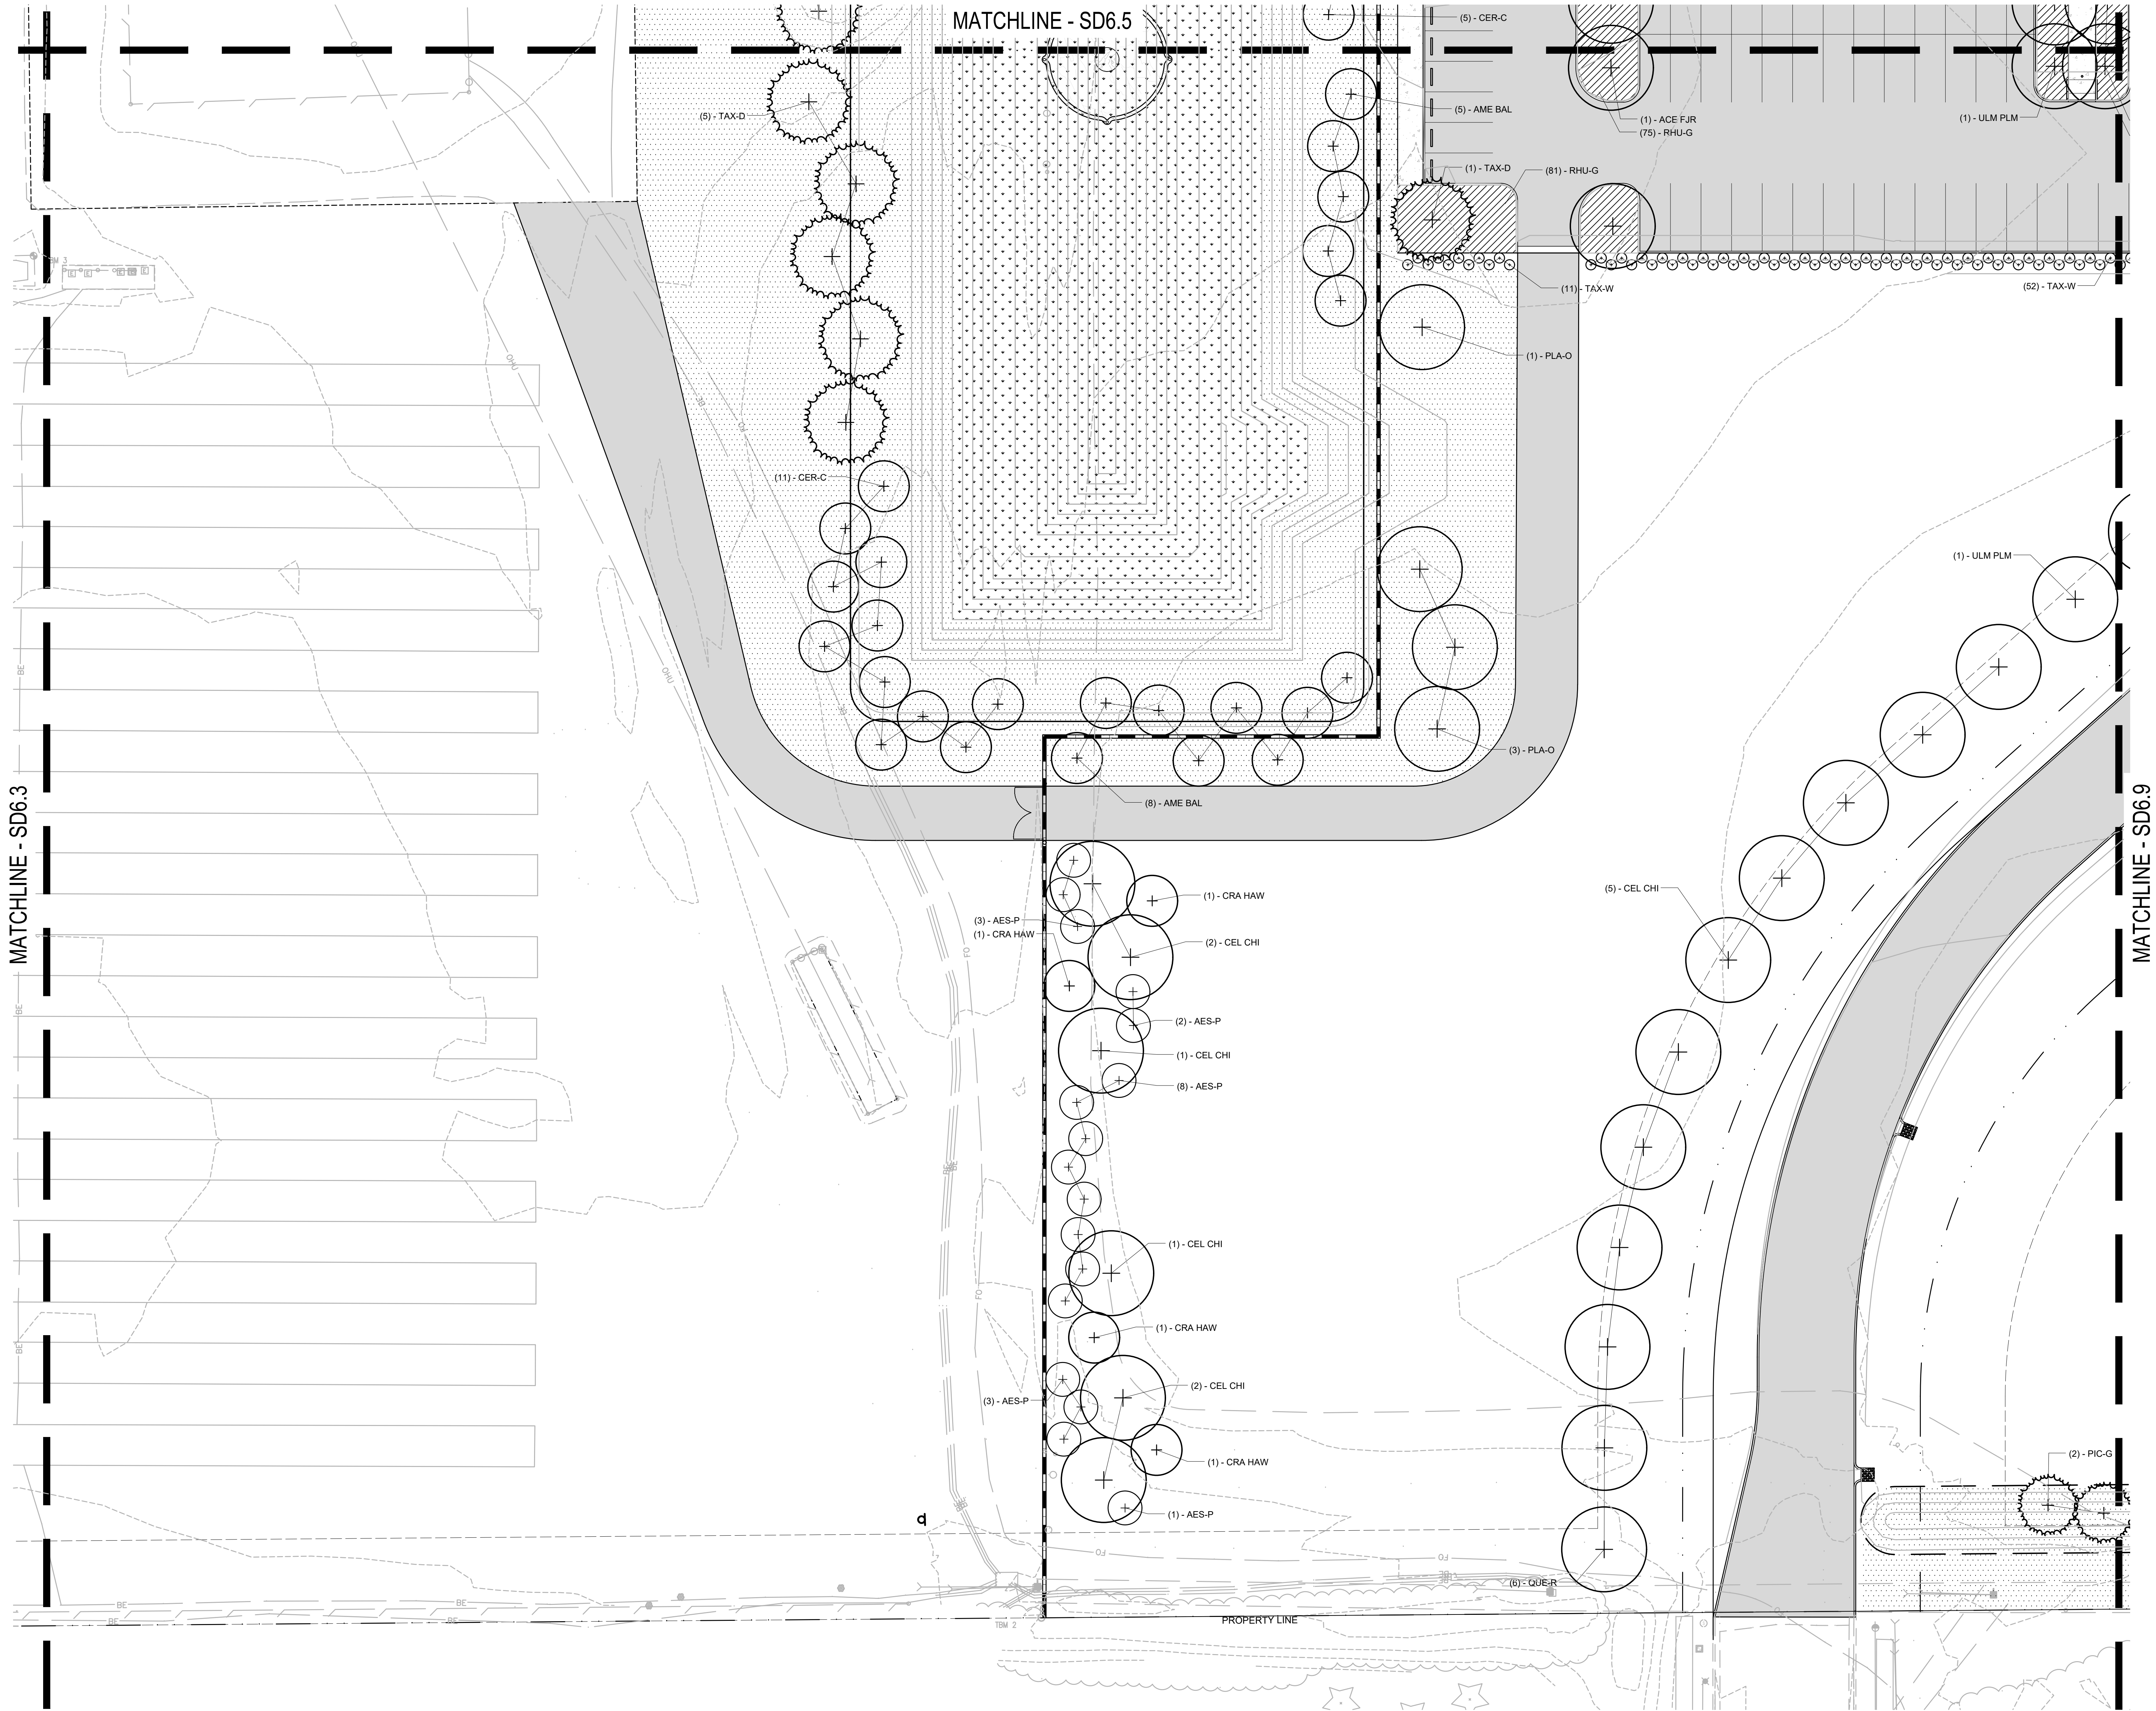

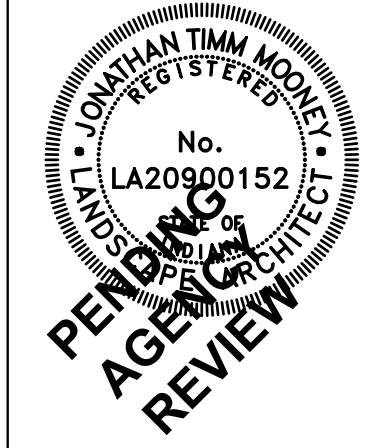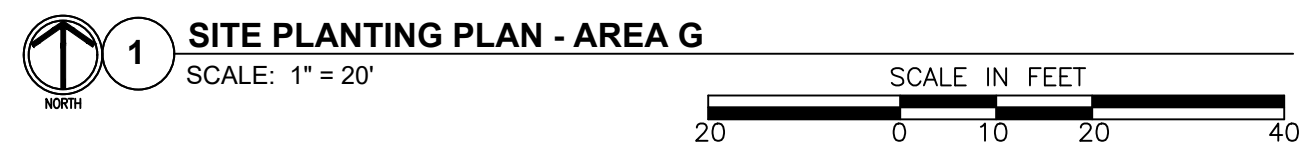


|                   |               |             |     |          |      |
|-------------------|---------------|-------------|-----|----------|------|
| DRAWN: JTM        | DESIGNED: JTM | CHECKD: JKH | NO. | REVISION | DATE |
| APPROVD: JKH      |               |             |     |          |      |
| DATE: MAY 3, 2024 |               |             |     |          |      |
|                   |               |             |     |          |      |
| PROJECT NUMBER    |               |             |     |          |      |
| 2363-1096-90      |               |             |     |          |      |

**HAMILTON COUNTY  
PUBLIC SAFETY CENTER**  
12291 PRESLEY DRIVE NOBLESVILLE, INDIANA


---

**SITE PLANTING PLAN - AREA G**

|                  |
|------------------|
| DRAWING NUMBER   |
| SD6.7            |
| SITE DEVELOPMENT |

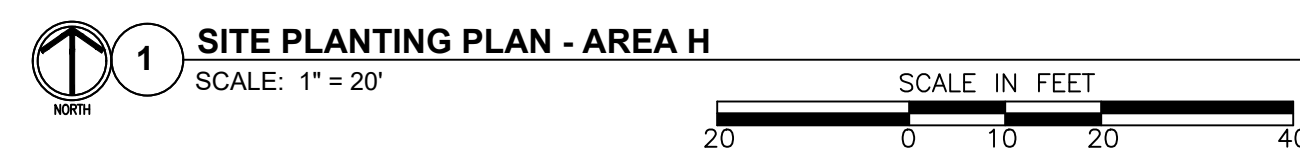

|                   |            |
|-------------------|------------|
| RAWN: JTM         | CHK'D: JKH |
| DESIGNED: JTM     |            |
| PPRVD: JKH        |            |
| DATE: MAY 3, 2024 |            |
| PROJECT NUMBER    |            |

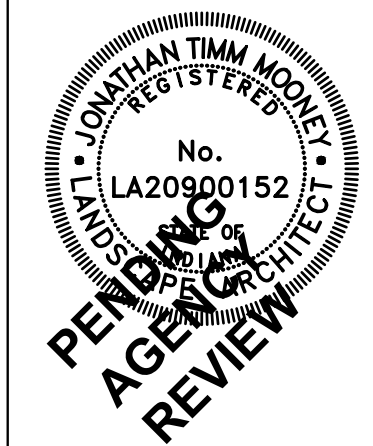[illegible]



| PLANT SCHEDULE  |         |                                                                                |                         |              |                |
|-----------------|---------|--------------------------------------------------------------------------------|-------------------------|--------------|----------------|
|                 | CODE    | BOTANICAL / COMMON NAME                                                        | TYPE                    | SIZE         | QTY            |
| TREES           |         |                                                                                |                         |              |                |
|                 | ACE FJR | ACER RUBRUM 'FRANK JR.' / REDPOINTE® MAPLE                                     | B & B                   | 3" CAL.      | 16             |
|                 | AME BAL | AMELANCHIER X GRANDIFLORA 'BALLERINA' / BALLERINA APPLE SERVICEBERRY           | B & B                   | 6' HT. CLUMP | 57             |
|                 | BET CUL | BETULA NIGRA 'CULLY' / HERITAGE® RIVER BIRCH                                   | B & B                   | 8' HT. CLUMP | 6              |
|                 | CEL CHI | CELTIS OCCIDENTALIS 'CHICAGOLAND' / CHICAGOLAND HACKBERRY                      | B & B                   | 3" CAL.      | 20             |
|                 | CER-C   | CERCIS CANADENSIS / EASTERN REDBUD MULTI-TRUNK                                 | B & B                   | 6' HT. CLUMP | 53             |
|                 | CRA HAW | CRATAEGUS CRUS-GALLI 'CRUZAM' / CRUSADER® COCKSPUR HAWTHORN                    | B & B                   | 6' HT. CLUMP | 16             |
|                 | GYM DIO | GYMNOCLADUS DIOICUS 'ESPRESSO' / KENTUCKY COFFEETREE                           | B & B                   | 3" CAL.      | 11             |
|                 | PLA-O   | PLATANUS OCCIDENTALIS / AMERICAN SYCAMORE                                      | B & B                   | 3" CAL.      | 26             |
|                 | QUE-B   | QUERCUS BICOLOR / SWAMP WHITE OAK                                              | B & B                   | 3" CAL.      | 6              |
|                 | QUE-R   | QUERCUS RUBRA / RED OAK                                                        | B & B                   | 3" CAL.      | 21             |
|                 | TAX-D   | TAXODIUM DISTICHUM / BALD CYPRESS                                              | B & B                   | 2.5" CAL.    | 20             |
|                 | ULM PLM | ULMUS X 'NEW HORIZON' / NEW HORIZON ELM                                        | B & B                   | 3" CAL.      | 29             |
| EVERGREEN TREES |         |                                                                                |                         |              |                |
|                 | PIC-G   | PICEA GLAUCA / WHITE SPRUCE                                                    | B & B                   | 8' HT.       | 30             |
|                 | PIC-P   | PICEA PUNGENS / COLORADO SPRUCE                                                | B & B                   | 8' HT.       | 27             |
|                 | PIN-S   | PINUS STROBUS / WHITE PINE                                                     | B & B                   | 8' HT.       | 28             |
| SHRUBS          |         |                                                                                |                         |              |                |
|                 | AES-P   | AESCULUS PARVIFLORA / BOTTLEBRUSH BUCKEYE                                      | NO. 5 CONT.             | 36"          | 39             |
|                 | ARO-B   | ARONIA ARBUTIFOLIA 'BRILLIANTISSIMA' / BRILLIANT RED CHOKEBERRY/RED CHOKEBERRY | NO. 5 CONT.             | 3"           | 50             |
|                 | CEP-O   | CEPHALANTHUS OCCIDENTALIS / BUTTONBUSH                                         | NO. 3 CONT.             | 24"          | 22             |
|                 | COR FA4 | CORNUS SERICEA 'FARROW' / ARCTIC FIRE® RED TWIG DOGWOOD                        | NO. 3 CONT.             | 3"           | 20             |
|                 | HAM-E   | HAMAMELIS VERNALIS / OZARK WITCH HAZEL                                         | B&B                     | 4"           | 25             |
|                 | HAM-V   | HAMAMELIS VIRGINIANA / COMMON WITCH HAZEL                                      | B&B                     | 4"           | 24             |
|                 | LIN-B   | LINDERA BENZONI / SPICEBUSH                                                    | NO. 3 CONT.             | 24"          | 19             |
|                 | MYR-P   | MYRICA PENSYLVANICA / NORTHERN BAYBERRY                                        | NO. 5 CONT.             |              | 11             |
|                 | TAX-W   | TAXUS X MEDIA 'WARDII' / WARD YEW                                              | B & B                   | 24"          | 269            |
|                 | SYMBOL  | CODE                                                                           | BOTANICAL / COMMON NAME | CONT         | NOTES          |
|                 |         |                                                                                |                         | SPACING      | QTY            |
| SHRUB AREAS     |         |                                                                                |                         |              |                |
|                 | BOU-B   | BOUTELOUA GRACILIS 'BLONDE AMBITION' / BLONDE AMBITION BLUE GRAMA              | 1-GAL                   |              | 24" o.c. 378   |
|                 | PER LIT | PEROVSKIA ATRIPLICIFOLIA 'LITTLE SPIRE' / LITTLE SPIRE RUSSIAN SAGE            | 1-GAL                   |              | 24" o.c. 20    |
|                 | RHU-G   | RHUS AROMATICA 'GRO-LOW' / GRO-LOW FRAGRANT SUMAC                              | NO. 2 CONT.             | 15"          | 36" o.c. 2,882 |
| GROUND COVERS   |         |                                                                                |                         |              |                |
|                 | PAR-Q   | PARTHENOCISSUS QUINQUEFOLIA / VIRGINA CREEPER                                  | NO. 1 CONT.             | 9"           | 36" o.c. 51    |
| SOD/SEED        |         |                                                                                |                         |              |                |
|                 | NAT-W   | NATIVE SEED MIX                                                                | -                       |              | 95,775 SF      |
|                 | NAT-O   | NATIVE SEED MIX                                                                | -                       |              | 266,944 SF     |

| NATIVE SEED MIX IN STORMWATER AREAS |                        |              |
|-------------------------------------|------------------------|--------------|
| Botanical name                      | Common Name            | PLS OZ./ACRE |
| Permanent Grasses                   |                        |              |
| Carex cristatella                   | Crested Oval Sedge     | 1            |
| Carex lurida                        | Bottlebrush Sedge      | 2            |
| Carex vulpinoidea                   | Brown Fox Sedge        | 6            |
| Elymus virginicus                   | Virginia Wild Rye      | 12           |
| Glyceria striata                    | Fowl Manna Grass       | 1.25         |
| Juncus effusus                      | Common Rush            | 1            |
| Juncus torreyi                      | Torrey's Rush          | 0.25         |
| Leersia oryzoides                   | Rice Cut Grass         | 1            |
| Panicum virgatum                    | Switch Grass           | 8            |
| Scirpus atrovirens                  | Dark Green Rush        | 1            |
| Scirpus cyperinus                   | Wool Grass             | 0.5          |
| Cripus fluviatilis                  | River Bulrush          | 0.25         |
| Scirpus validus                     | Great Bulrush          | 6            |
| Total                               |                        | 40.25        |
| Temporary Cover                     |                        |              |
| Avena sativa                        | Common Oat             | 360          |
| Lolium multiflorum                  | Annual                 | 100          |
| Total                               |                        | 460          |
| Forbes & Shrubs                     |                        |              |
| Alisma spp.                         | Water Plantain Mix     | 4.25         |
| Asclepias incarnata                 | Swamp Milkweed         | 1.5          |
| Bidens spp.                         | Bidens Mix             | 2            |
| Helenium autumnale                  | Sneezeweed             | 2            |
| Lycopus americanus                  | Common Water Horehound | 0.25         |
| Mimulus ringens                     | Monkey Flower          | 1            |
| Penthorum sedoides                  | Ditch Stonecrop        | 0.5          |
| Polygonum pensylvanicum             | Pinkweed               | 4            |
| Rudbeckia subtomentosa              | Sweet Black-Eyed Susan | 1            |
| Sagittaria latifolia                | Common Arrowhead       | 1            |
| Senna hebecarpa                     | Wild Senna             | 1            |
| Thalictrum dasycarpum               | Purple Meadow Rue      | 2            |
| Total                               |                        | 20.5         |

| NATIVE SEED MIX IN LOW-PROFILE PRAIRIE AREAS |                               |              |
|----------------------------------------------|-------------------------------|--------------|
| Botanical name                               | Common Name                   | PLS OZ./ACRE |
| Permanent Grasses                            |                               |              |
| Bouteloua curtipendula                       | Side Oats Grama               | 10           |
| Carex spp.                                   | Prairie Carex Mix             | 4            |
| Elymus canadensis                            | Canada Wild Rye               | 32           |
| Koeleria cristata                            | June Grass                    | 1            |
| Panicum virgatum                             | Switch Grass                  | 1            |
| Schizachyrium scoparium                      | Little bluestem               | 32           |
| Total                                        |                               | 80           |
| Temporary Cover                              |                               |              |
| Avena sativa                                 | Common Oat                    | 360          |
| Lolium multiflorum                           | Annual Rye                    | 100          |
| Total                                        |                               | 460          |
| Forbes & Shrubs                              |                               |              |
| Anemone cylindrica                           | Thimbleweed                   | 0.5          |
| Asclepias tuberosa                           | Butterfly Weed                | 2            |
| Aster ericoides                              | Heath Aster                   | 0.25         |
| Aster laevis                                 | Smooth Blue Aster             | 0.75         |
| Aster novae-angliae                          | New England Aster             | 0.25         |
| Baptisia lactea                              | White Wild Indigo             | 2            |
| Chamaecrista fasciculata                     | Partridge Pea                 | 14           |
| Coreopsis lanceolata                         | Sand Coreopsis                | 5            |
| Coreopsis palmata                            | Prairie Coreopsis             | 1            |
| Dalea candida                                | White Prairie Clover          | 1.5          |
| Dalea purpurea                               | Purple Prairie Clover         | 1.5          |
| Echinacea purpurea                           | Broad-Leaved Purple Conflower | 7            |
| Eryngium yuccifolium                         | Rattlesnacke Master           | 2.5          |
| Lespedeza capitata                           | Round-Head Bush Clover        | 2            |
| Liatris aspera                               | Rough Blazing Star            | 0.5          |
| Lupinus perennis                             | Wild Lupine                   | 2            |
| Monarda fistulosa                            | Wild Bergamot                 | 0.75         |
| Parthenium integrifolium                     | Wild Quinine                  | 1            |
| Penstemon digitalis                          | Foxglove Beard Tongue         | 0.5          |
| Pycnanthemum virginianum                     | Common Mountain Mint          | 1            |
| Ratibida pinnata                             | Yellow Coneflower             | 4            |
| Rudbeckia hirta                              | Black-Eyed Susan              | 5            |
| Rudbeckia subtomentosa                       | Sweet Black-Eyed Susan        | 1            |
| Silphium integrifolium                       | Rosin Weed                    | 3            |
| Silphium terebinthinaceum                    | Prairie Dock                  | 0.5          |
| Solidago nemoralis                           | Old-Field Goldenrod           | 0.5          |
| Solidago rigida                              | Stiff Goldenrod               | 1            |
| Tradescantia ohiensis                        | Common Spiderwort             | 0.75         |
| Vernonia spp.                                | Ironweed Mix                  | 1.75         |
| Veronicastrum virginicum                     | Cluvers Root                  | 0.25         |
| Total                                        |                               | 63.75        |



HAMILTON COUNTY  
PUBLIC SAFETY CENTER  
18291 PRESLEY DRIVE NOBLESVILLE, INDIANA

SITE PLANTING SCHEDULE

| NO. | REVISION | DATE |
|-----|----------|------|
|     |          |      |
|     |          |      |
DRAWN: JTM  
DESIGNED: JTM  
APPROVED: JKH  
DATE: MAY 7, 2024


CHRD: JKH  
CHKD: JKH  
DATE: MAY 7, 2024

PROJECT NUMBER  
2363-1096-90

DRAWING NUMBER

SD6.10

SITE DEVELOPMENT

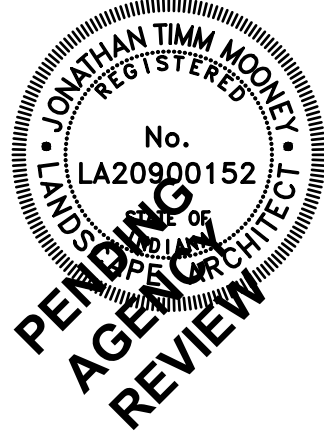

**DLZ**  
ARCHITECTURE • ENGINEERING • PLANNING  
SURVEYING • CONSTRUCTION SERVICES  
DLZ INDIANA, LLC