


Four-Family Attached - Entry Elevation



Four-Family Attached - Non-entry Elevation

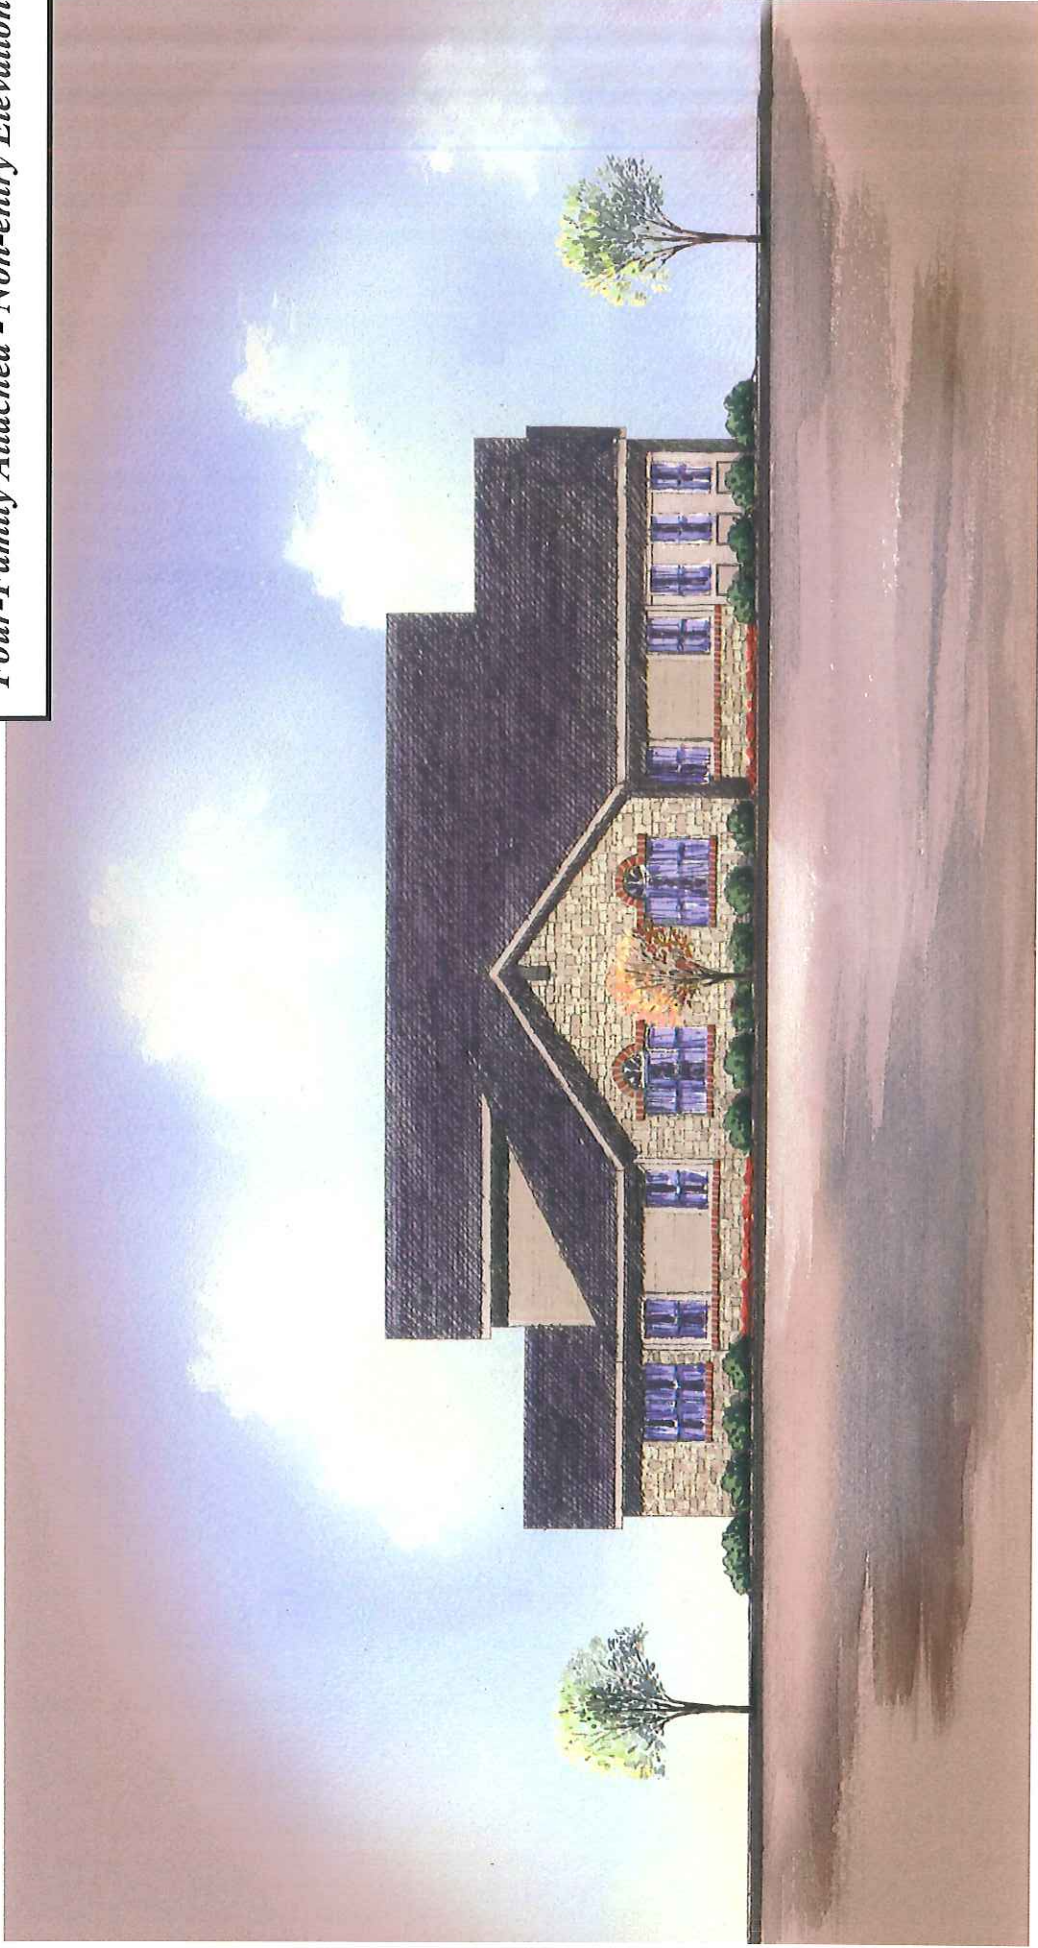


Perrysburg
Classic Living
Condominium
Perrysburg, Ohio


[illegible]

Exterior Elevations Building A+


A-04.0B

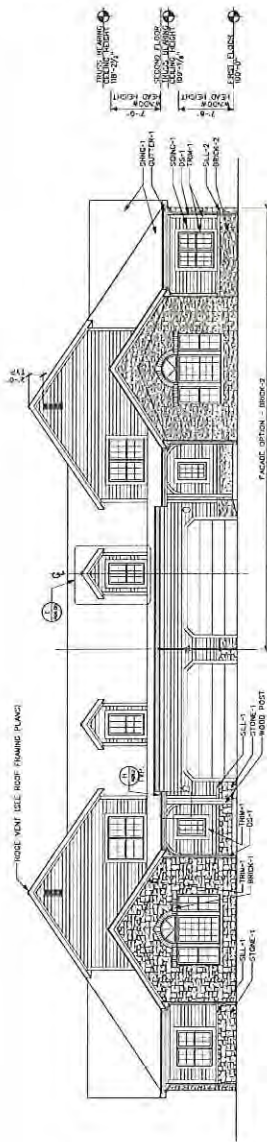


Side Elevation
Scale: 1/8" = 1'-0"

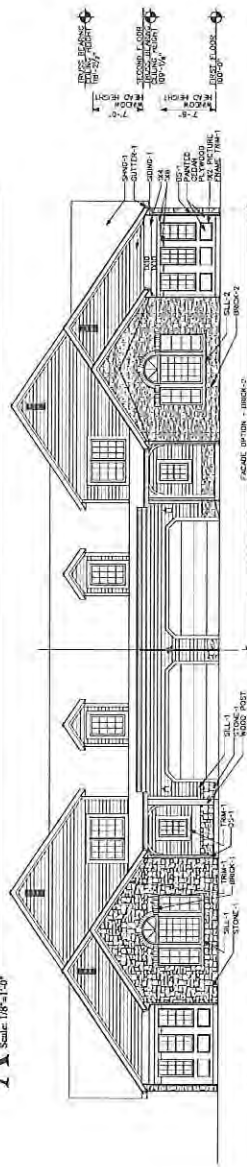

B Side Elevation with Solarium
Scale 1/8" = 1'-0"

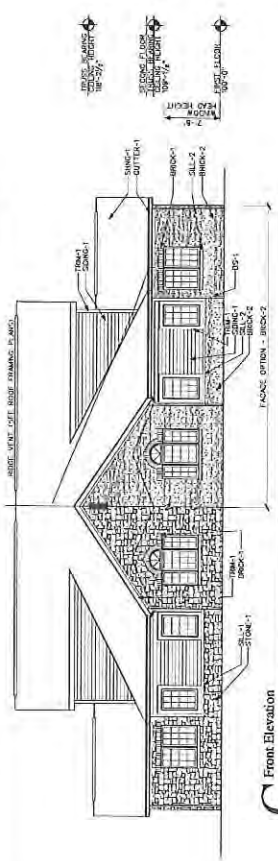


Front Elevation
Scale: 1/8" = 1'-0"

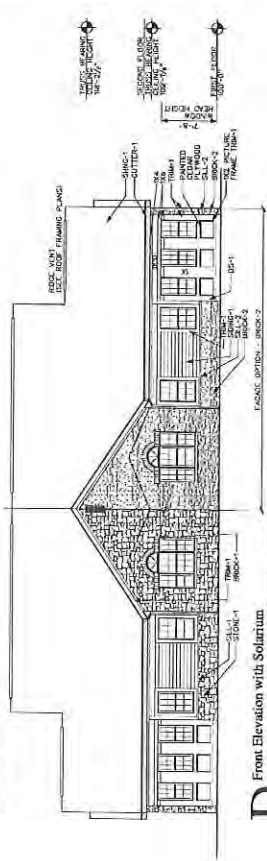


Front Elevation with Solarium

Scale: 1/8" = 1'-0"

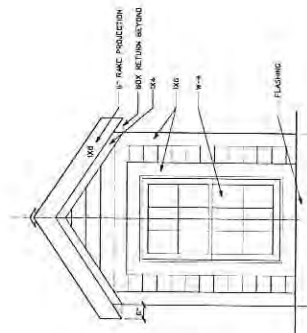

E Dormer Detail
Scale: 1/2"=1'-0"

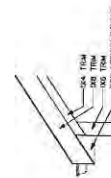

F Soffit Detail
Scale: 1/2" = 1'-0"

Exterior Finish Legend

[illegible]

Four-Family Attached - Building Elevations



**ANDREWS
ARCHITECTS**
Architecture
Interior Design
Construction Services

6631 Commerce Parkway
Studio B
Dublin, Ohio 43017

Tel: 614.766.1117
Fax: 614.766.2023

www.AndrewsArchitects.com


**Perrysburg
Classic Living
Condominium**

Perrysburg, Ohio

September 9, 2005	PROJ. No.: 03210
REVISION DATE	REVISION NO.
DESIGN DEVELOPMENT	1
SCHEMATIC DESIGN	2
CONCEPT DESIGN	3
PRELIMINARY DESIGN	4
FINAL DESIGN	5
NOT FOR CONSTRUCTION	6
RECORD FILE	7

**Floor Plan
Building A+**

A-02.0B

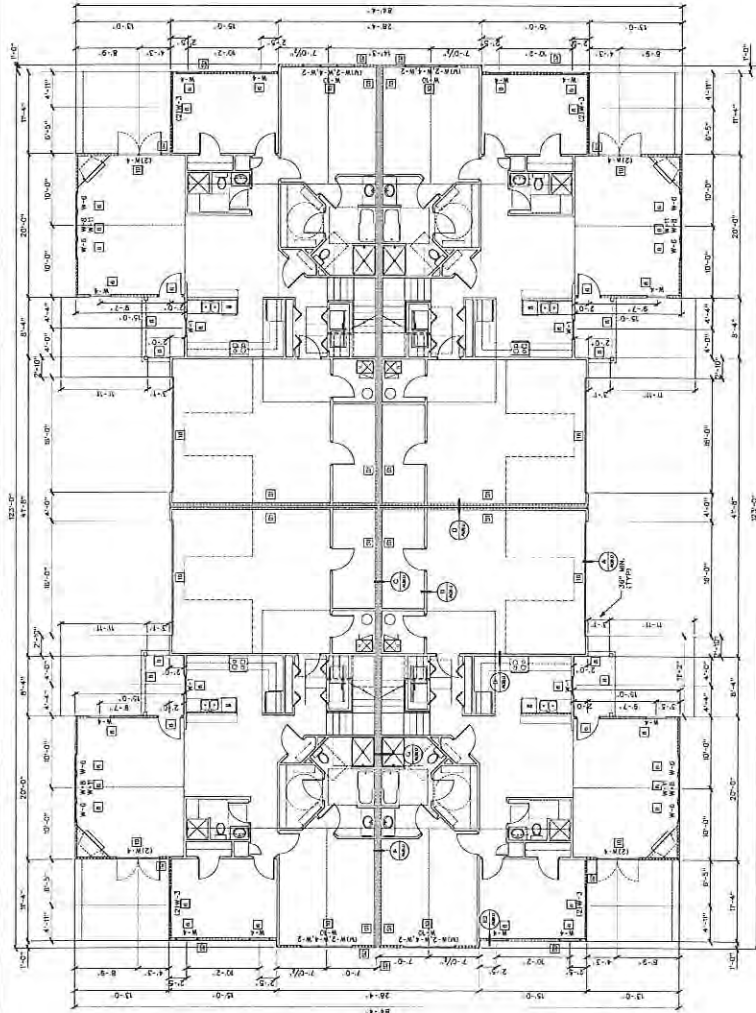

A Floor Plan
Scale: 1/8"=1'-0"

Four-Family Attached - Floor Plan

TWO FAMILY ATTACHED ELEVATIONS

STONE

FRONT



TWO FAMILY ATTACHED ELEVATIONS

STONE

REAR



TWO FAMILY ATTACHED ELEVATIONS

STONE

SIDE



TWO FAMILY ATTACHED ELEVATIONS

BRICK

FRONT



TWO FAMILY ATTACHED ELEVATIONS

BRICK

REAR



TWO FAMILY ATTACHED ELEVATIONS

BRICK


SIDE




TWO FAMILY ATTACHED FLOOR PLAN




FIRST FLOOR PLAN 800 SQ. FT. PER UNIT FIRST FLOOR / 254 SQ. FT. PER UNIT GARAGE

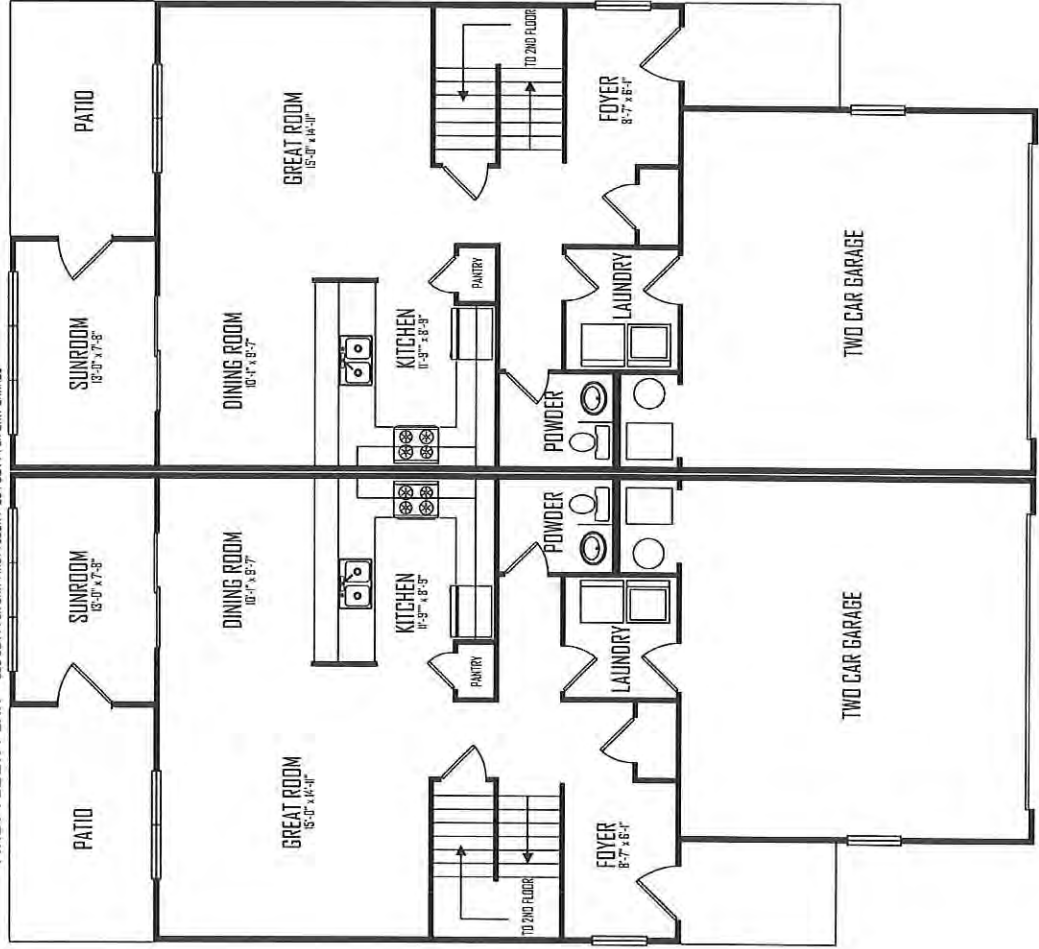

SECOND FLOOR PLAN 943 SQ. FT. PER UNIT FIRST FLOOR

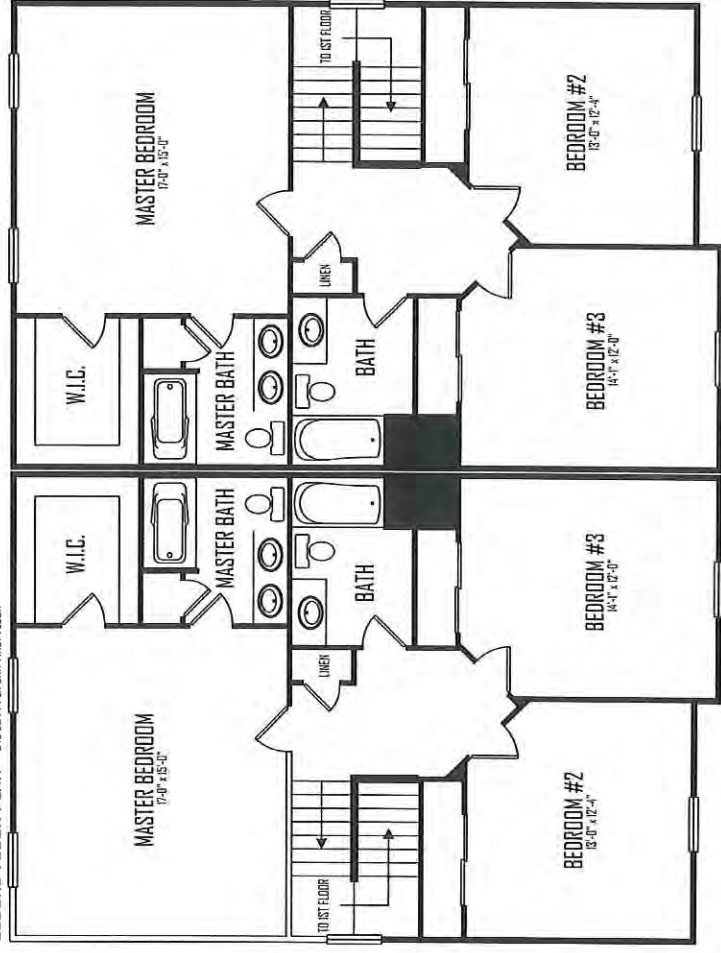

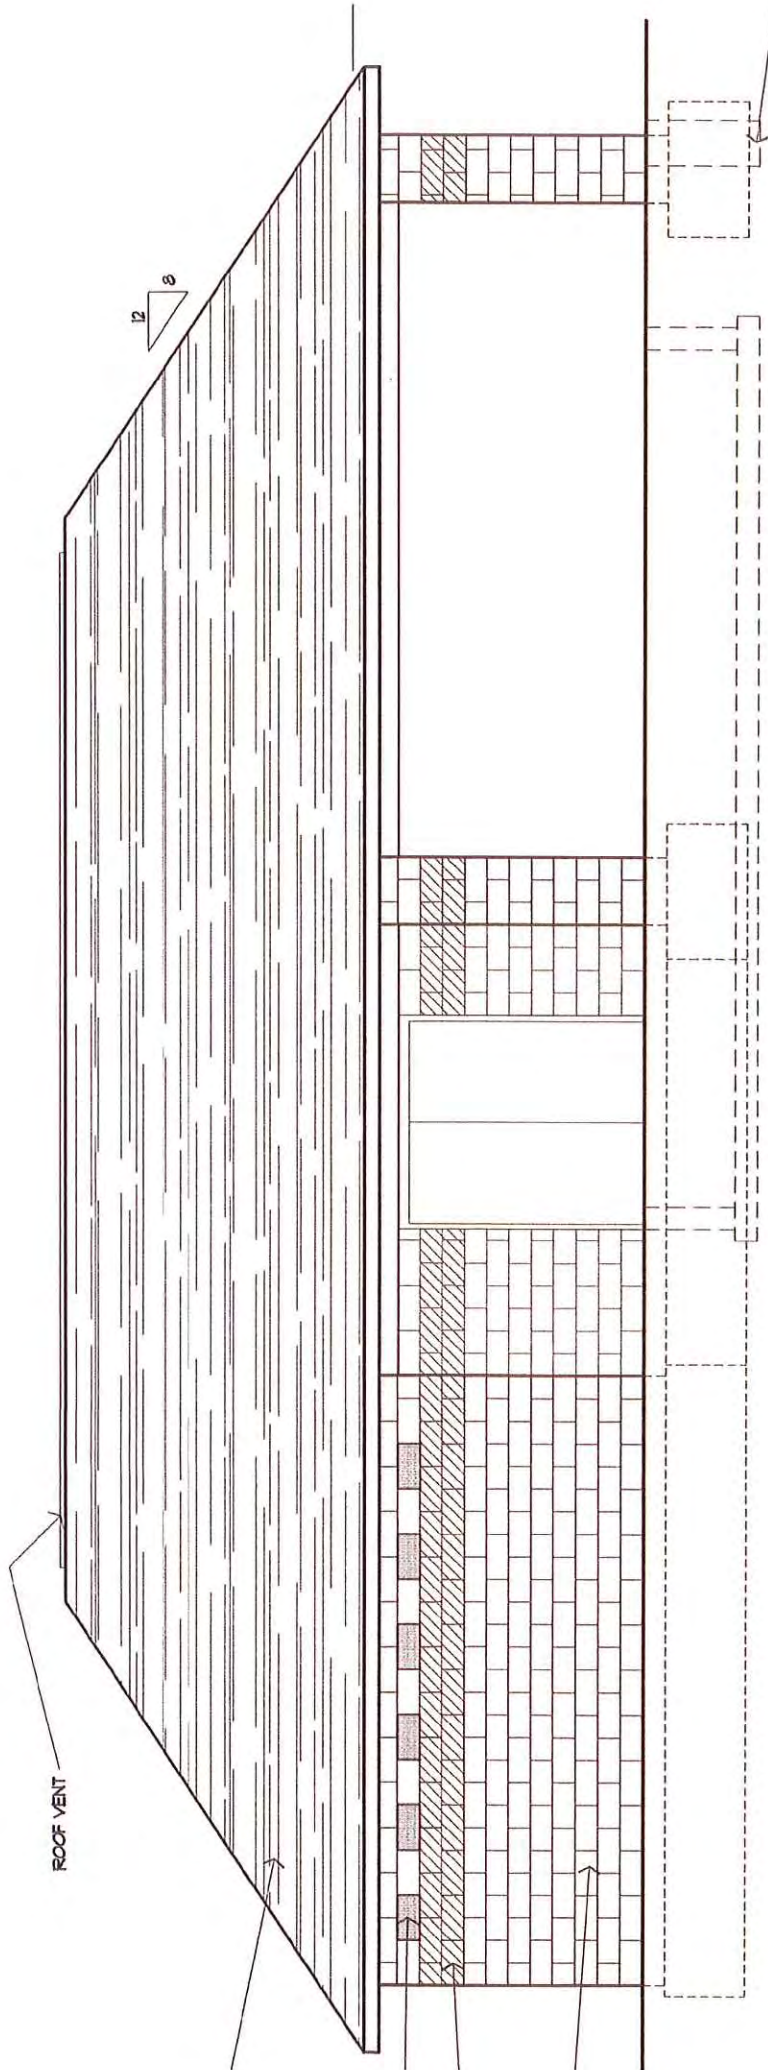

Bath House
Hamlet Pointe




ANDREWS ARCHITECTS

Architecture
Interior Design
Construction Services

6631 Commerce Parkway
Studio B
Dublin, Ohio 43017

Tel: 614 . 766 . 1117
Fax: 614 . 766 . 2023


www.AndrewsArchitects.com

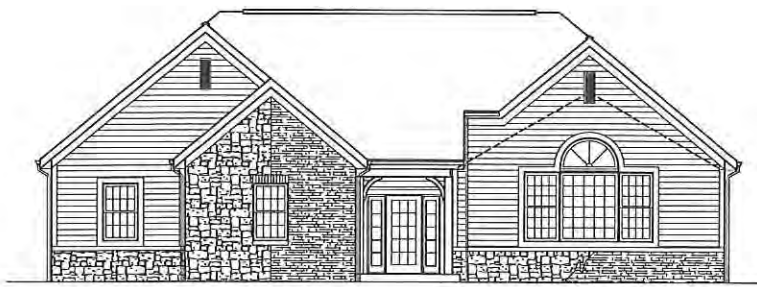


A Front Elevation
Scale: 1/8"=1'-0"



B Pool/ Left Elevation
Scale: 1/8"=1'-0"

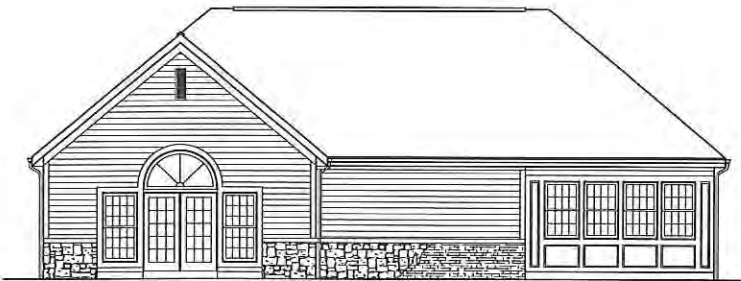

C Rear Elevation
Scale: 1/8"=1'-0"

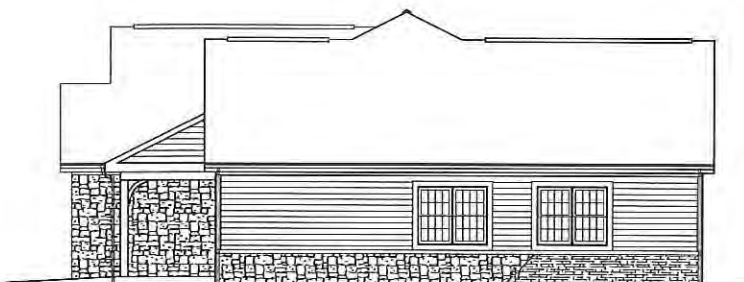

D Road/ Right Elevation
Scale: 1/8"=1'-0"

Noblesville Classic Living Condominium

Noblesville, Indiana

July 17, 2006

PROJ. No. : 06xxx

REVISION	DATE			
—	△	REVISION No 1	SCHEMATIC DESIGN	☐
—	△	REVISION No 2	DESIGN DEVELOPMENT	☐
—	△	REVISION No 3	DESIGN DEV. SIGN-OFF	☐
—	△	REVISION No 4	BIDDING	☐
—	△	REVISION No 5	BLDG. PERMIT SUBMISSION	☐
—	△	REVISION No 6	CONSTRUCTION	☐
—	△	REVISION No 6	NOT FOR CONSTRUCTION	☒
—	△	REVISION No 6	RECORD / FILE	☐

Exterior Elevations Community Building

A-04.0E



ANDREWS ARCHITECTS

Architecture
Interior Design
Construction Services

6631 Commerce Parkway
Studio B
Dublin, Ohio 43017

Tel: 614 . 766 . 1117
Fax: 614 . 766 . 2023

www.AndrewsArchitects.com


Noblesville Classic Living Condominium

Noblesville, Indiana

July 17, 2006		PROJ. No.: 06xxx
REVISION	DATE	
—	REVISION No. 1	SCHEMATIC DESIGN ☐
—	REVISION No. 2	DESIGN DEVELOPMENT ☐
—	REVISION No. 3	DESIGN DEVELOPMENT ☐
—	REVISION No. 4	PERMIT SUBMISSION ☐
—	REVISION No. 5	CONSTRUCTION ☐
—	REVISION No. 6	NOT FOR CONSTRUCTION ☐
—		RECORD / FILE ☐

Floor Plan Community Building

A-02.0E

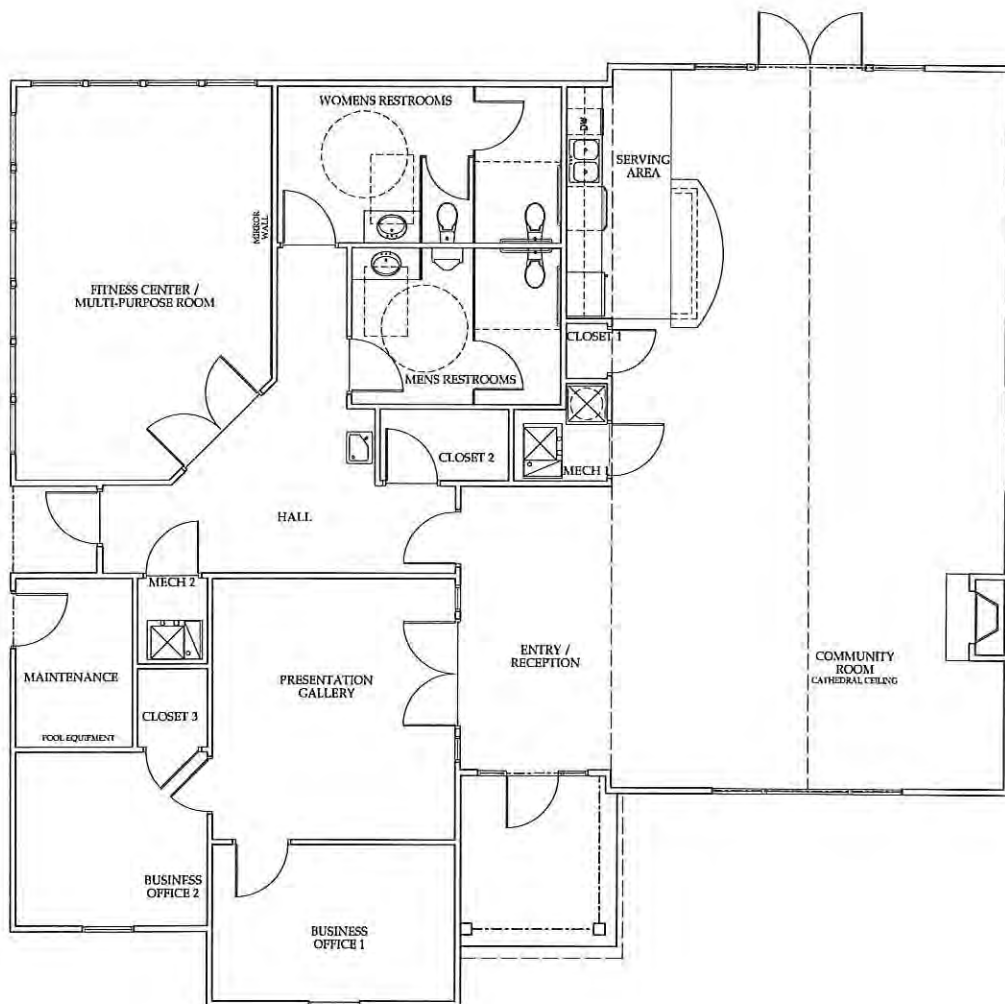

A Floor Plan - 2548 sf
Scale: 1/4"=1'-0"