


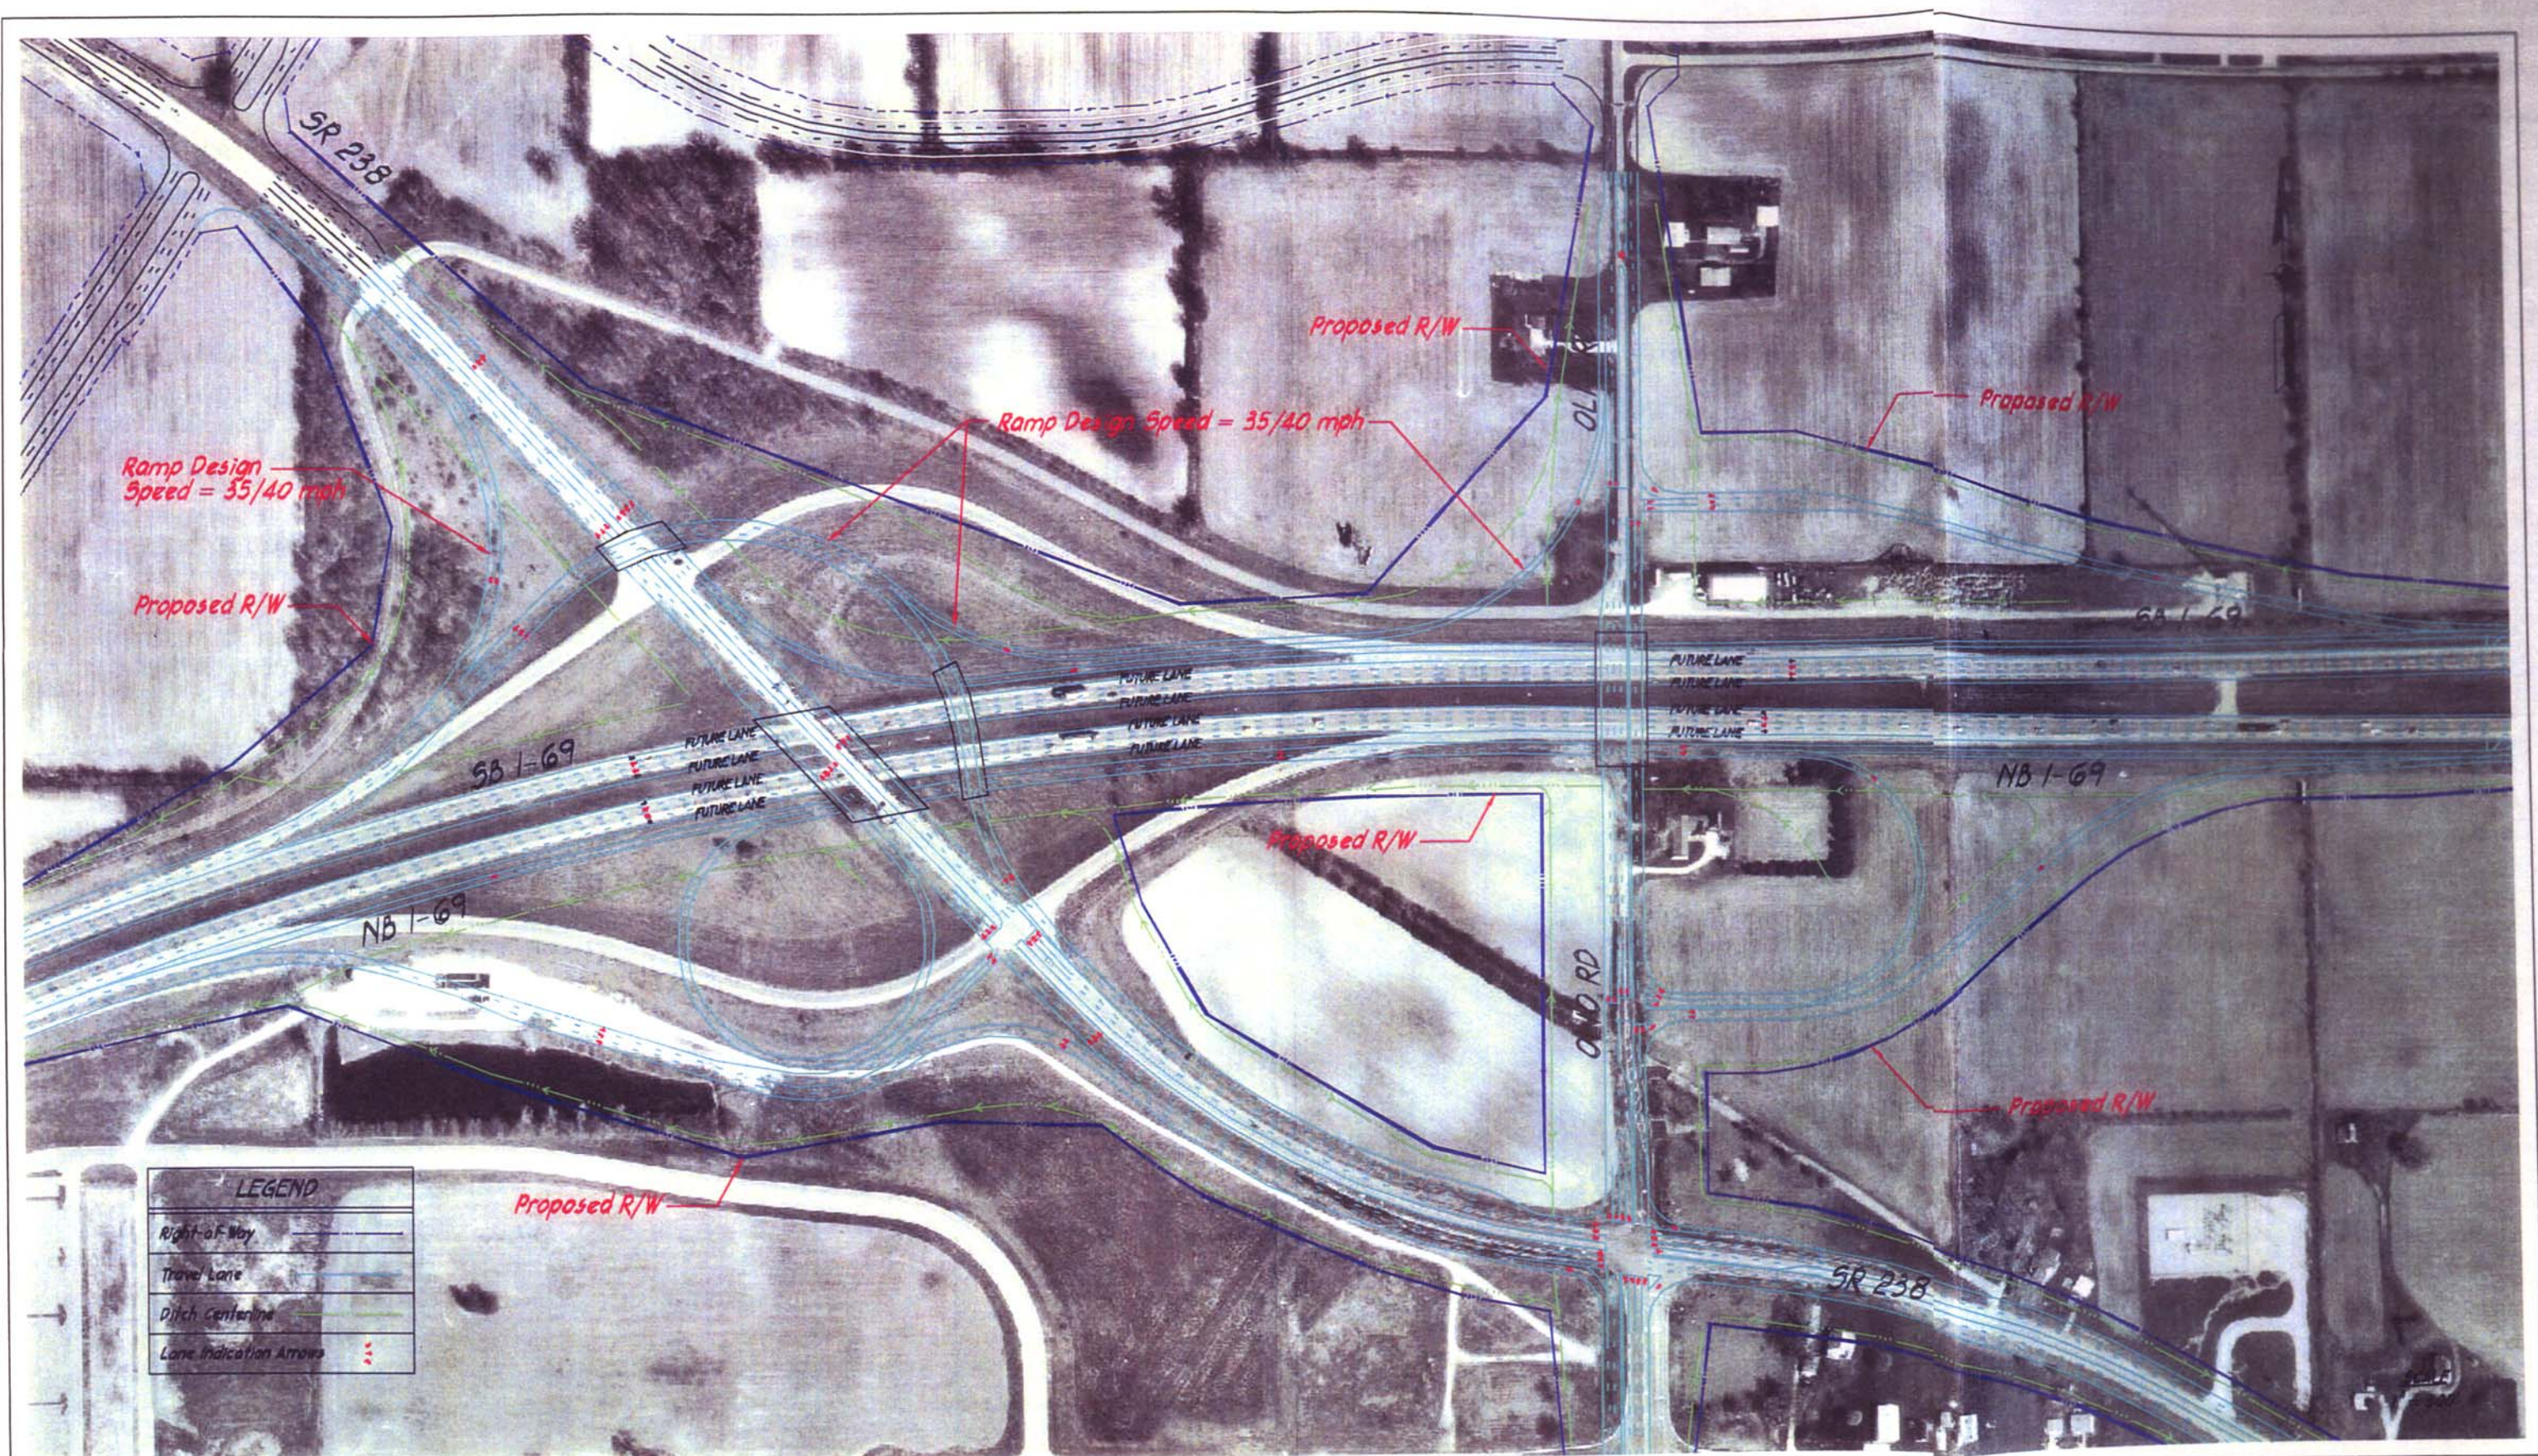

Hamilton County Interchange Study

SR 238 & Ohio Road Interchange
Alternative B-1: Modified Parclo Interchange



AMERICAN CONSULTING, INC.
ARCHITECTS CONSULTANTS ENGINEERS
7260 SHADELAND STATION
INDIANAPOLIS, INDIANA 46256 (317)547-5580